



Disclaimer: Drawings produced by DANOSA UK should be considered non-scalable and for illustrative purposes only. Issued design principals form instructions for the installation of DANOSA UK materials only and should be considered as part of an overall design rather than in isolation. Product 'Technical Datasheets' are available for all DANOSA UK products and should be consulted in conjunction with all issued DANOSA UK installation instructions. Drawings are subject to copyright and should not be reproduced without permission.

Drawing Notes:
Access route membranes should be installed directly onto the completed waterproofing. The waterproofing may require priming before application of the access route membrane.

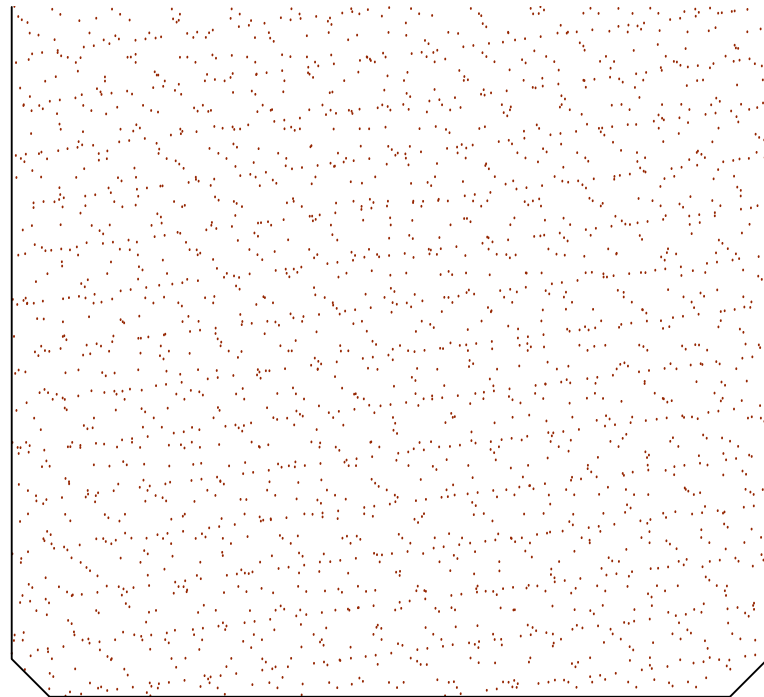

50mm Chamfer

200mm Spacing Between Lengths For Drainage

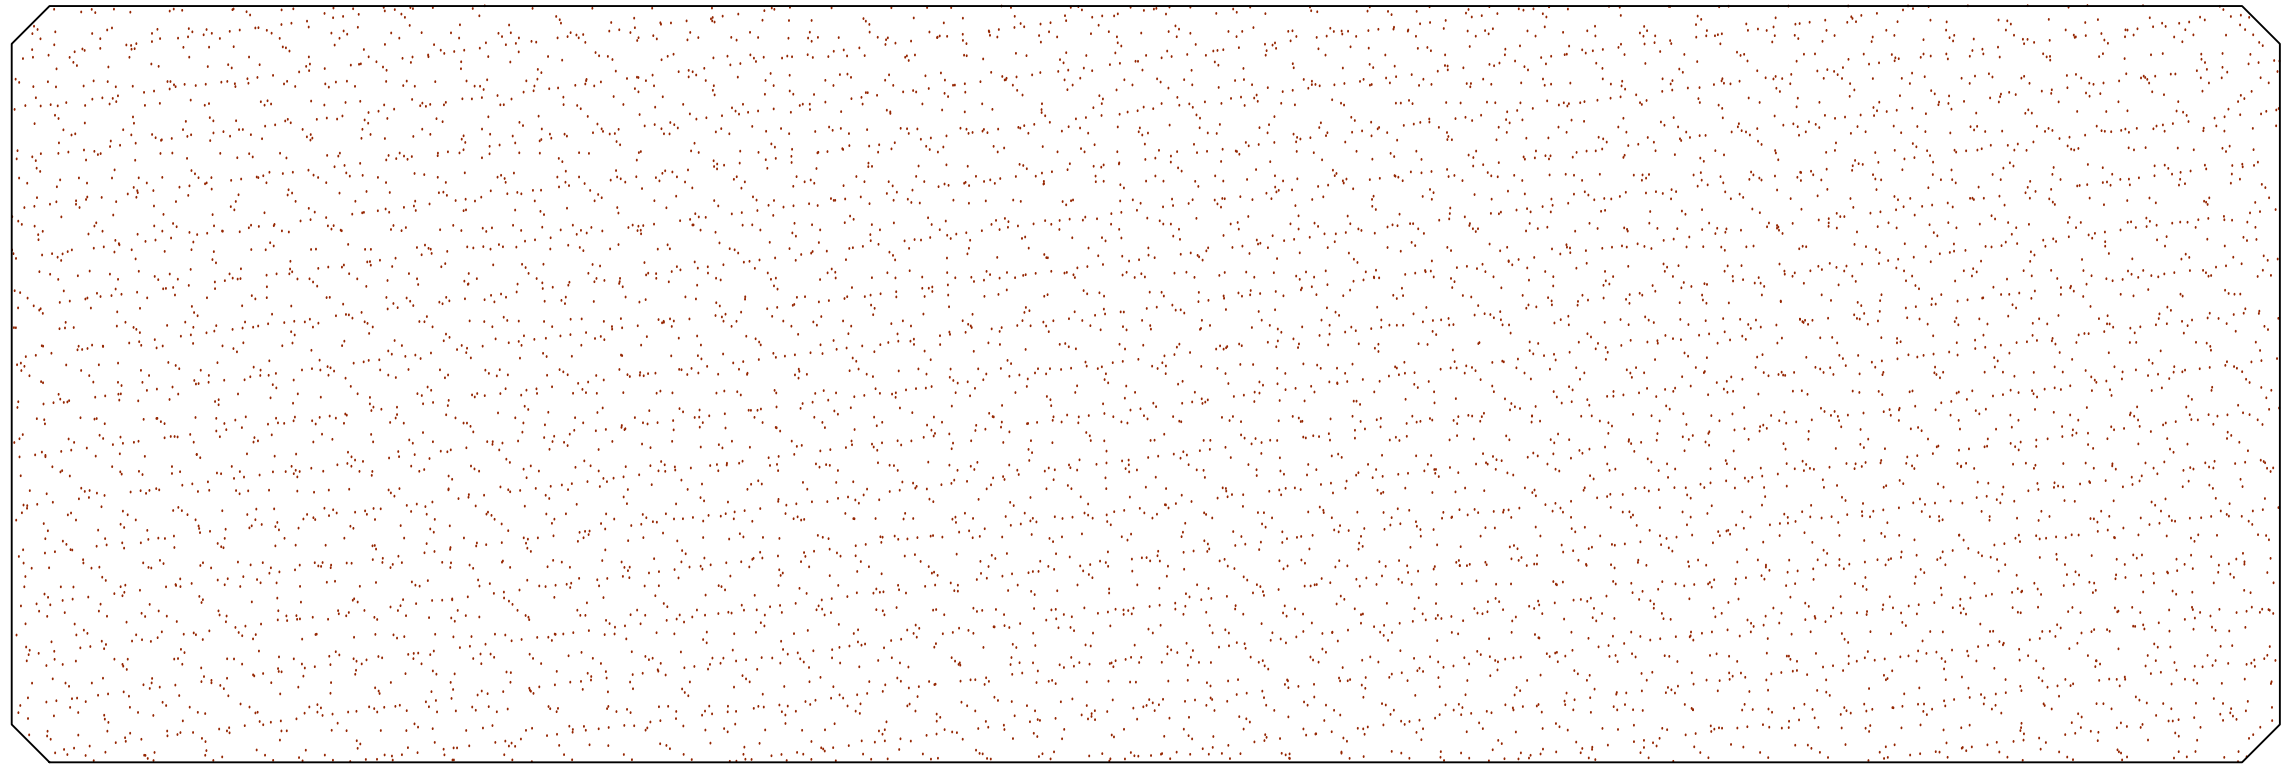

Maximum 3000mm Lengths

Drawing Number: DUK-B-(G)-120	Revision: 00
Date Drawn: March 2017	Author: SL

Drawing Title:
Access Route Layout
Bituminous Membranes



DANOSA UK Limited
Tel: 0845 074 0553 | www.danosa.co.uk | uktechnical@danosa.com