

Disclaimer: Drawings produced by DANOSA UK should be considered non-scalable and for illustrative purposes only. Issued design principals form instructions for the installation of DANOSA UK materials only and should be considered as part of an overall design rather than in isolation. Product 'Technical Datasheets' are available for all DANOSA UK products and should be consulted in conjunction with all issued DANOSA UK installation instructions. Drawings are subject to copyright and should not be reproduced without permission.

Drawing Notes:

The structural substrates should be primed in accordance with the project specification. Substrates shown in this drawing are for illustrative purposes only.


All membrane overlaps should be a minimum of 100mm to achieve a minimum 80mm full bond.

Note A:
Where a full bond to the substrate is required, or where ESTERDAN 30 P ELAST SEMIADHESVIO is used as the underlay, GLASDAN 800 PERFORADO does not form part of the system.

Note B:
Mechanical attachment must be made with suitable(washed) fasteners and sealed with Danoseal sealant (or otherwise confirmed compatible by our Technical Department).

Note C:
Coping and bracket system shown for illustration purposes only.

Minimum 50mm Cover
(past vulnerable joint)

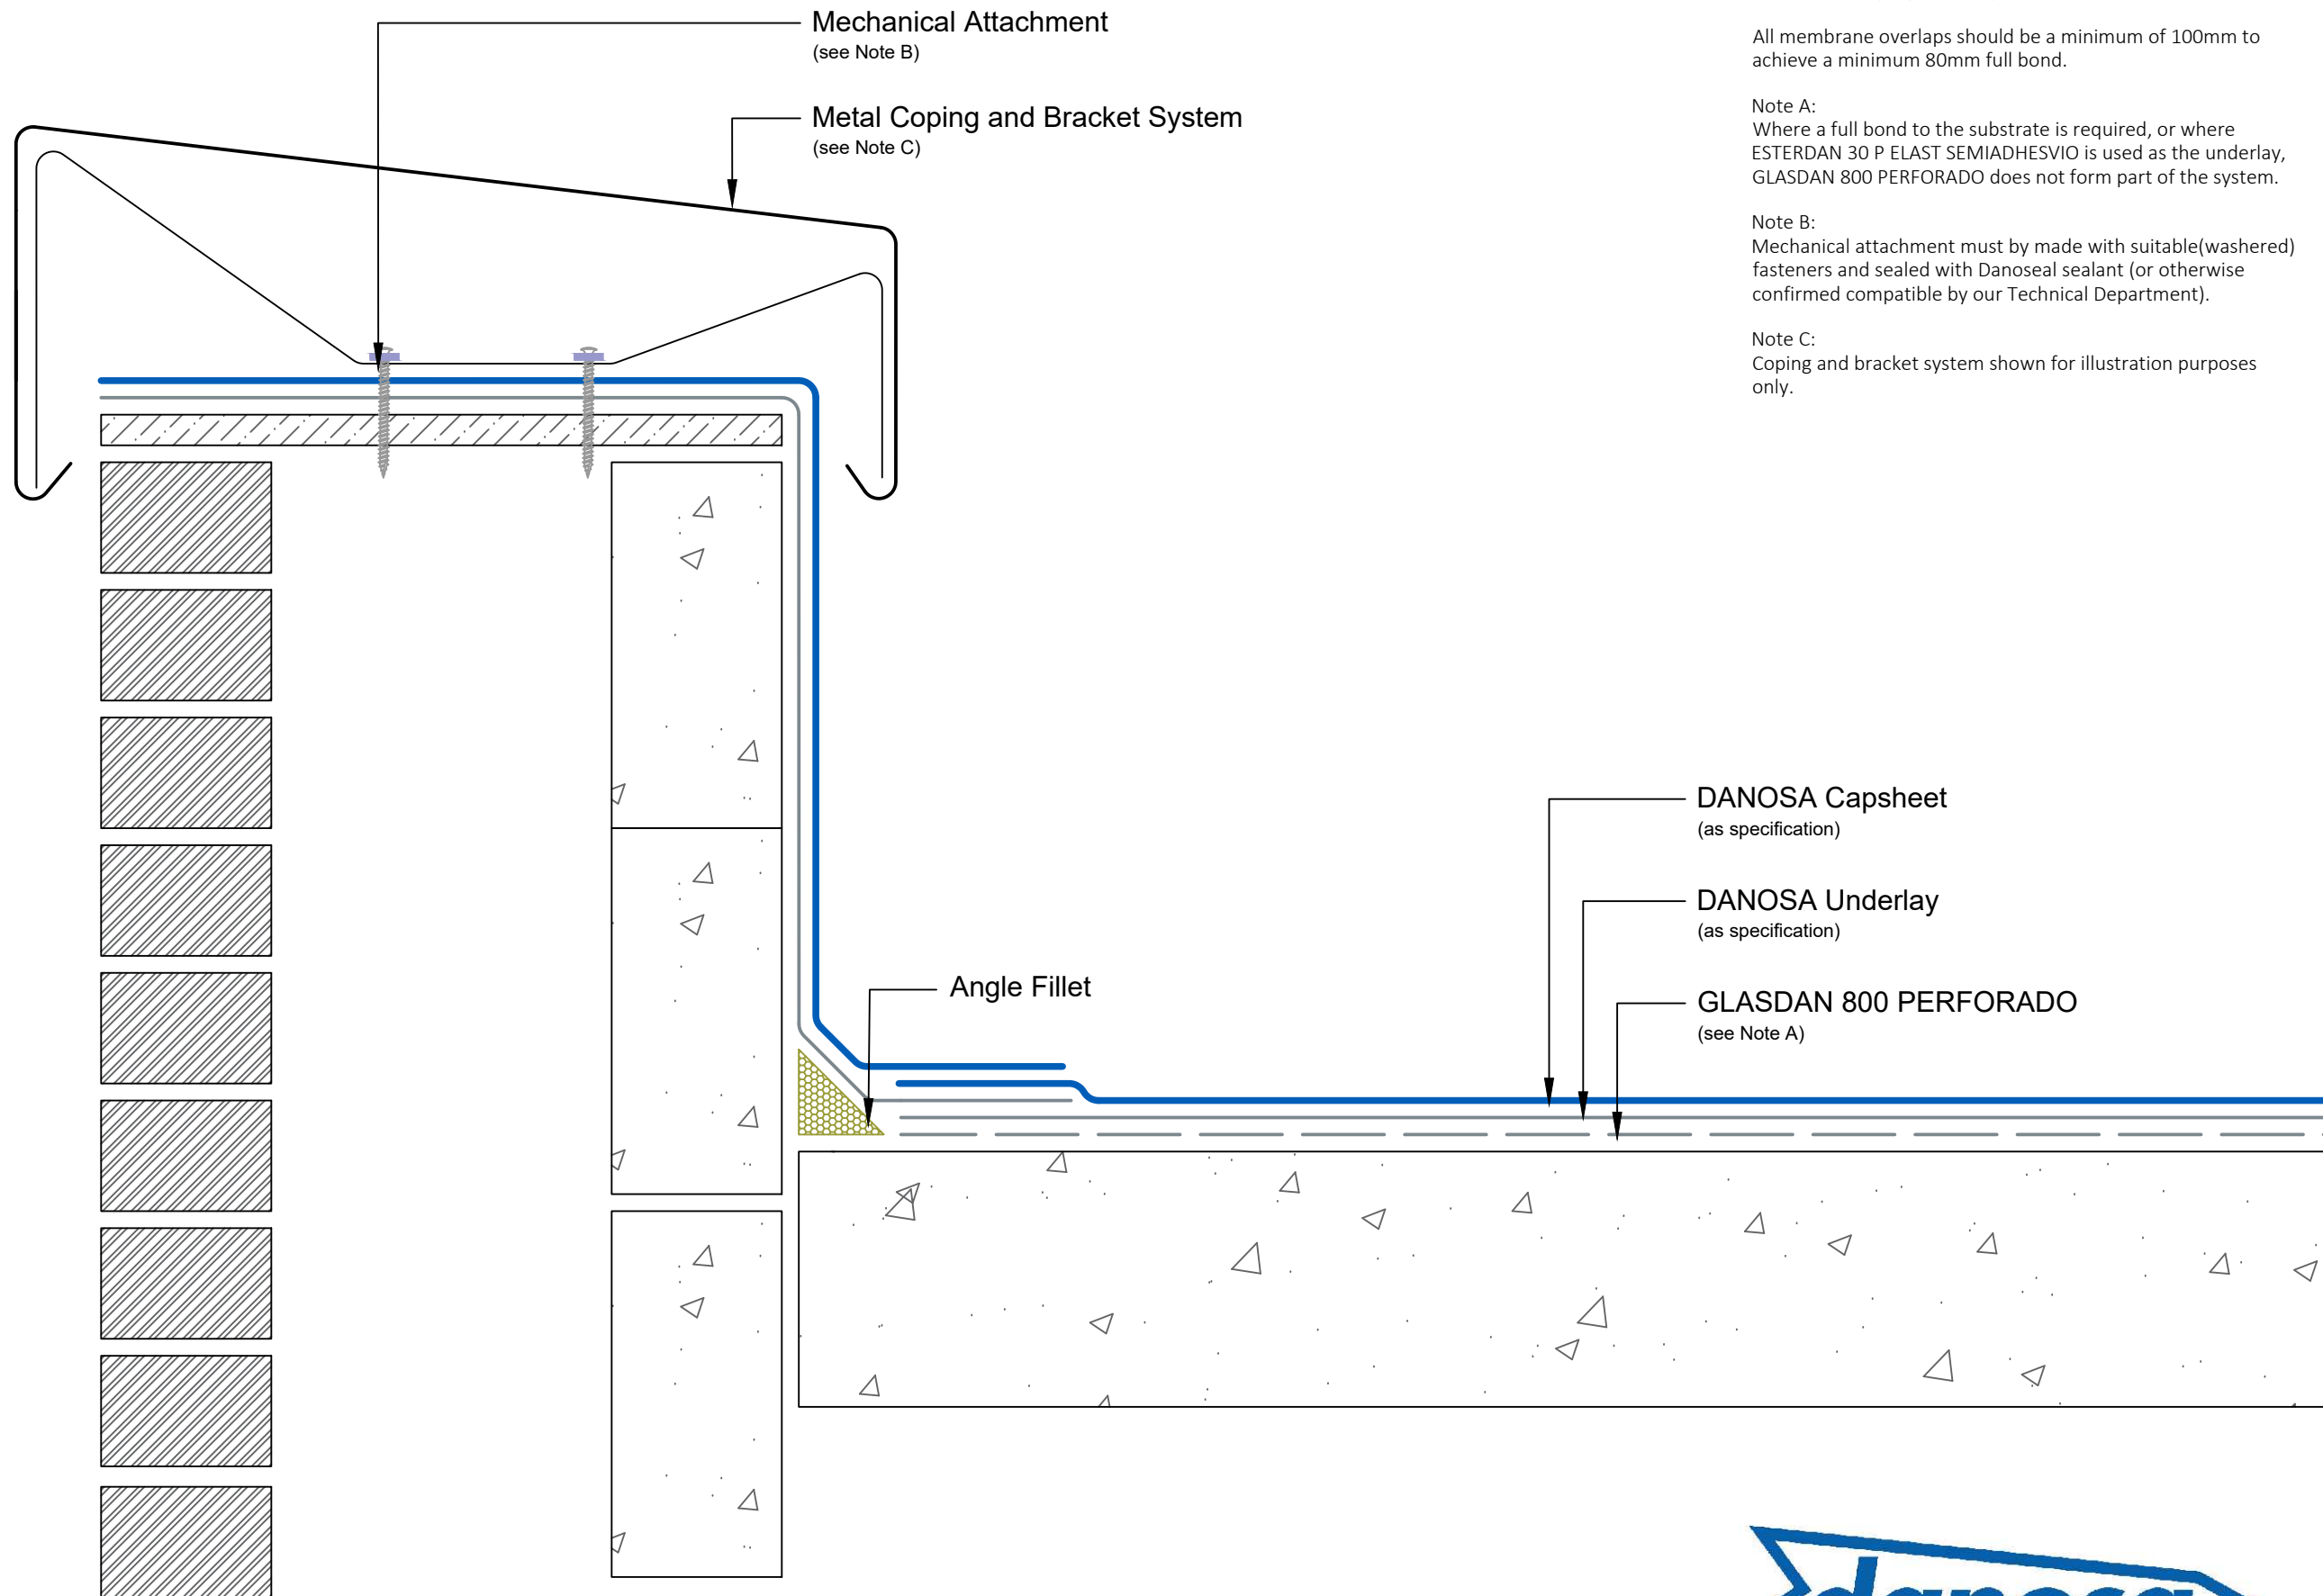

Drawing Number: DUK-B-(G)-241C	Revision: 00
Date Drawn: March 2017	Author: SL

Drawing Title:
Parapet Kerb with Metal Coping
Bituminous Membranes - Cold Roof

