


Drawing Notes:

Note A:
Trim to be mechanically fastened at 200mm centres. Various profiles can be fabricated to suit. Profile shown for illustrative purposes only.

Note B:
500mm wide 0.7mm galvanised steel inserts required for trim faces over 100mm. Inserts required at 1000mm centres.

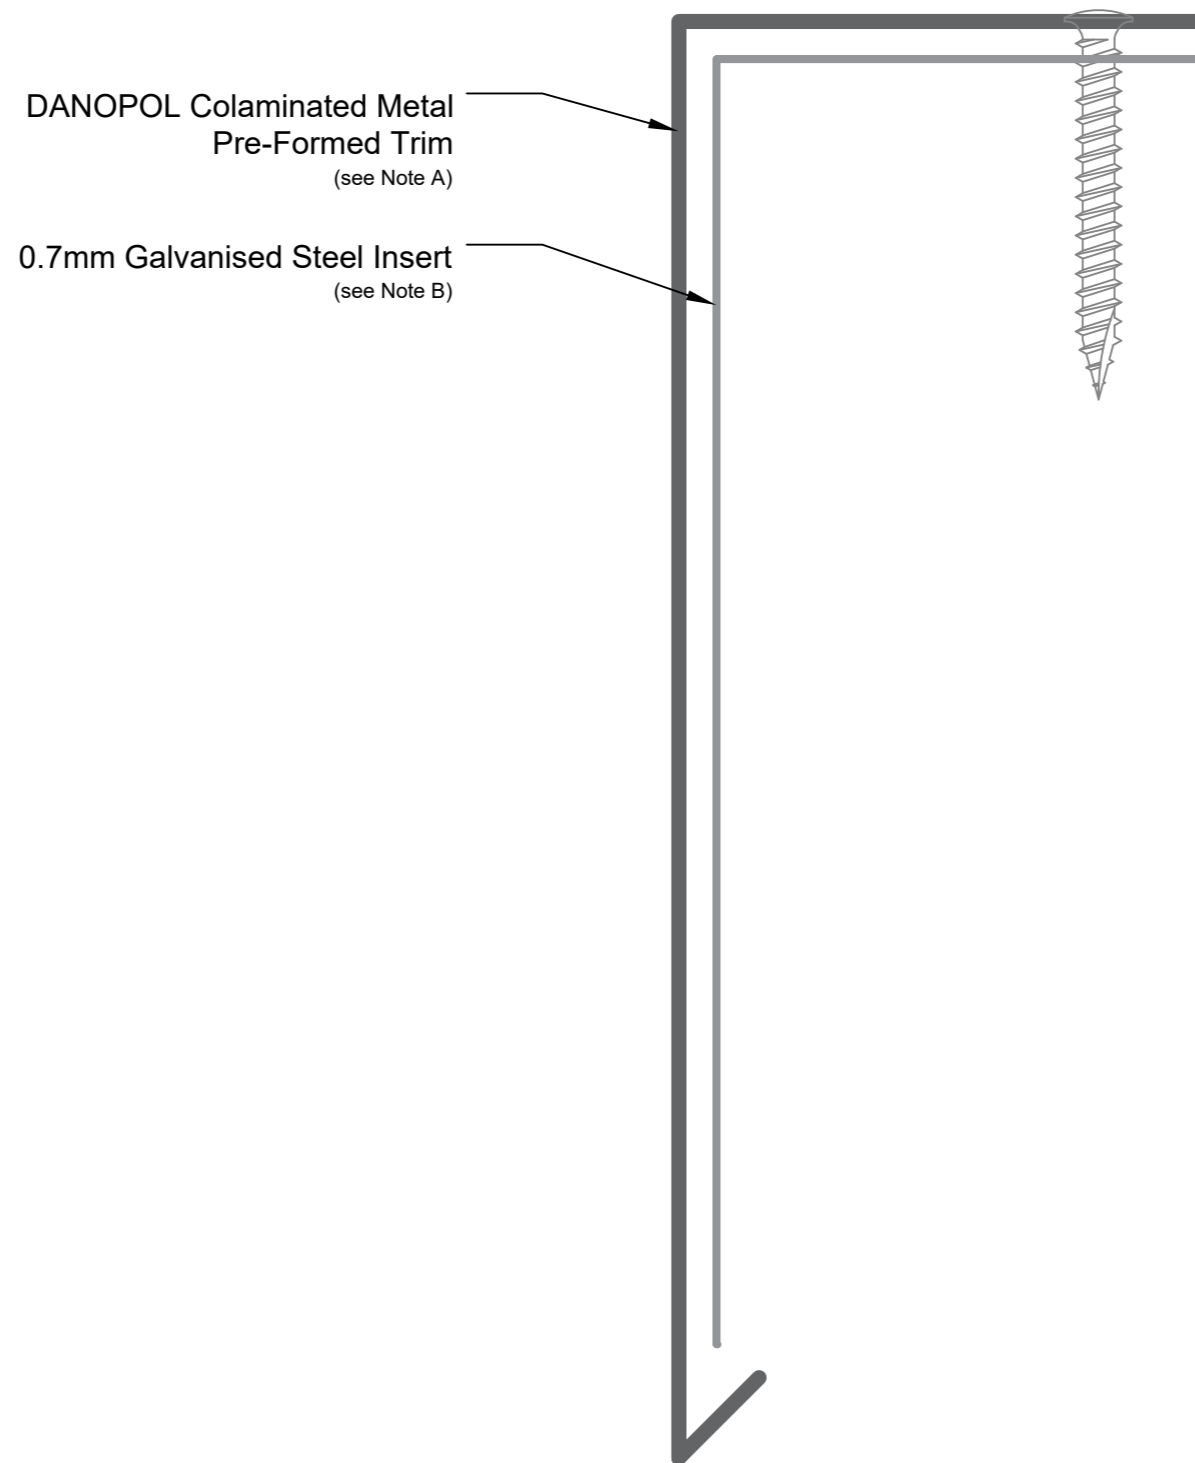

Drawing Number: DUK-S-(G)-111	Revision: 00
Date Drawn: March 2017	Author: SL

Drawing Title:
DANOPOL Colaminated Metal Trim - 100-150mm Face
DANOPOL® Single Ply Membranes



Building together

DANOSA UK Limited

Tel: 0845 074 0553 | www.danosa.co.uk | uktechnical@danosa.com