
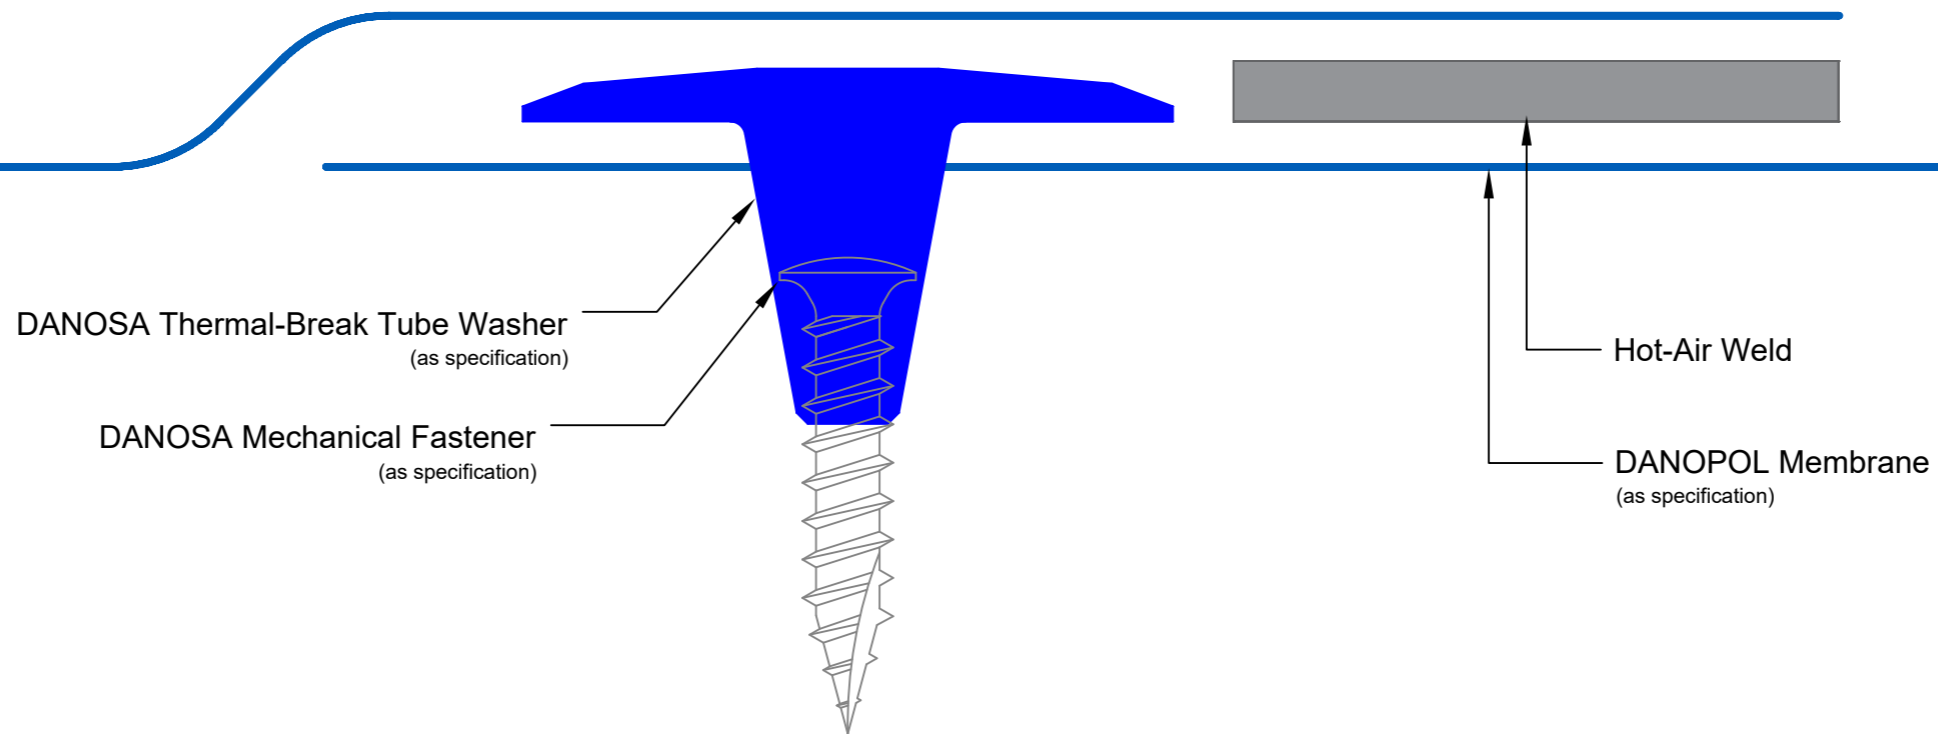


Drawing Notes:

Note A:
Thermally broken tube washers are used in warm roof applications.

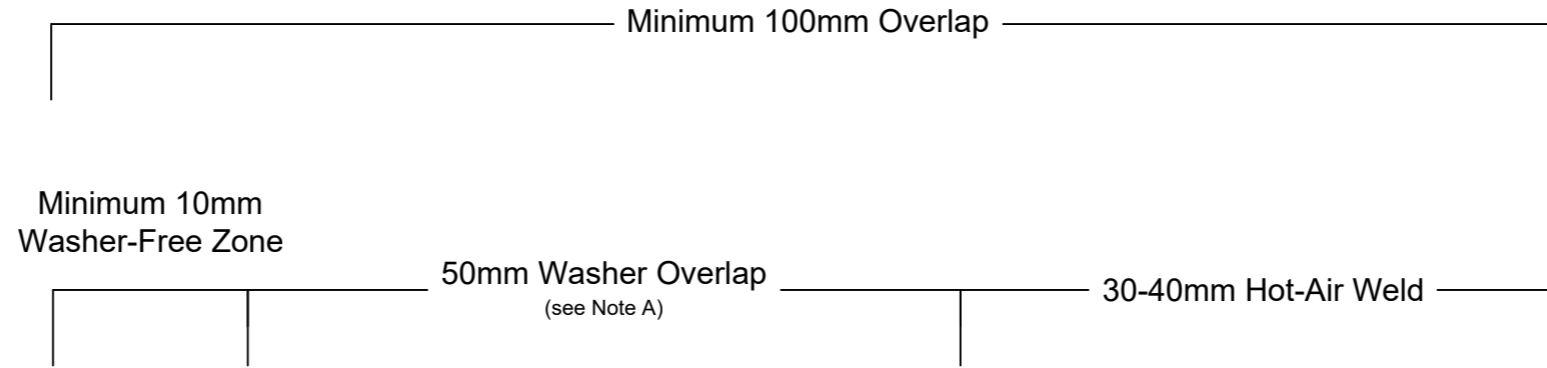

Drawing Number: DUK-S-(M)-100W	Revision: 01
Date Drawn: February 2019	Author: SL

Drawing Title:
Traditional Lap-Fastened Overlap
Mechanically Fastened DANOPOL® Single Ply Membranes - Warm Roof



Building together

DANOSA UK Limited

Tel: 0845 074 0553 | www.danosa.co.uk | uktechnical@danosa.com