


Drawing Notes:

Structural substrates shown in this drawing are for illustrative purposes only.

All DANOPOL membrane hot-air welds should be between 30-40mm. Overlaps should provide sufficient cover to accommodate this requirement.

Note A:
Trim to be mechanically fastened at 200mm centres. Various profiles can be fabricated to suit. Profile shown for illustrative purposes only.

Note B:
Fascia plate shown for illustrative purposes only. Vulnerable joint must be protected from wind-driven elements.

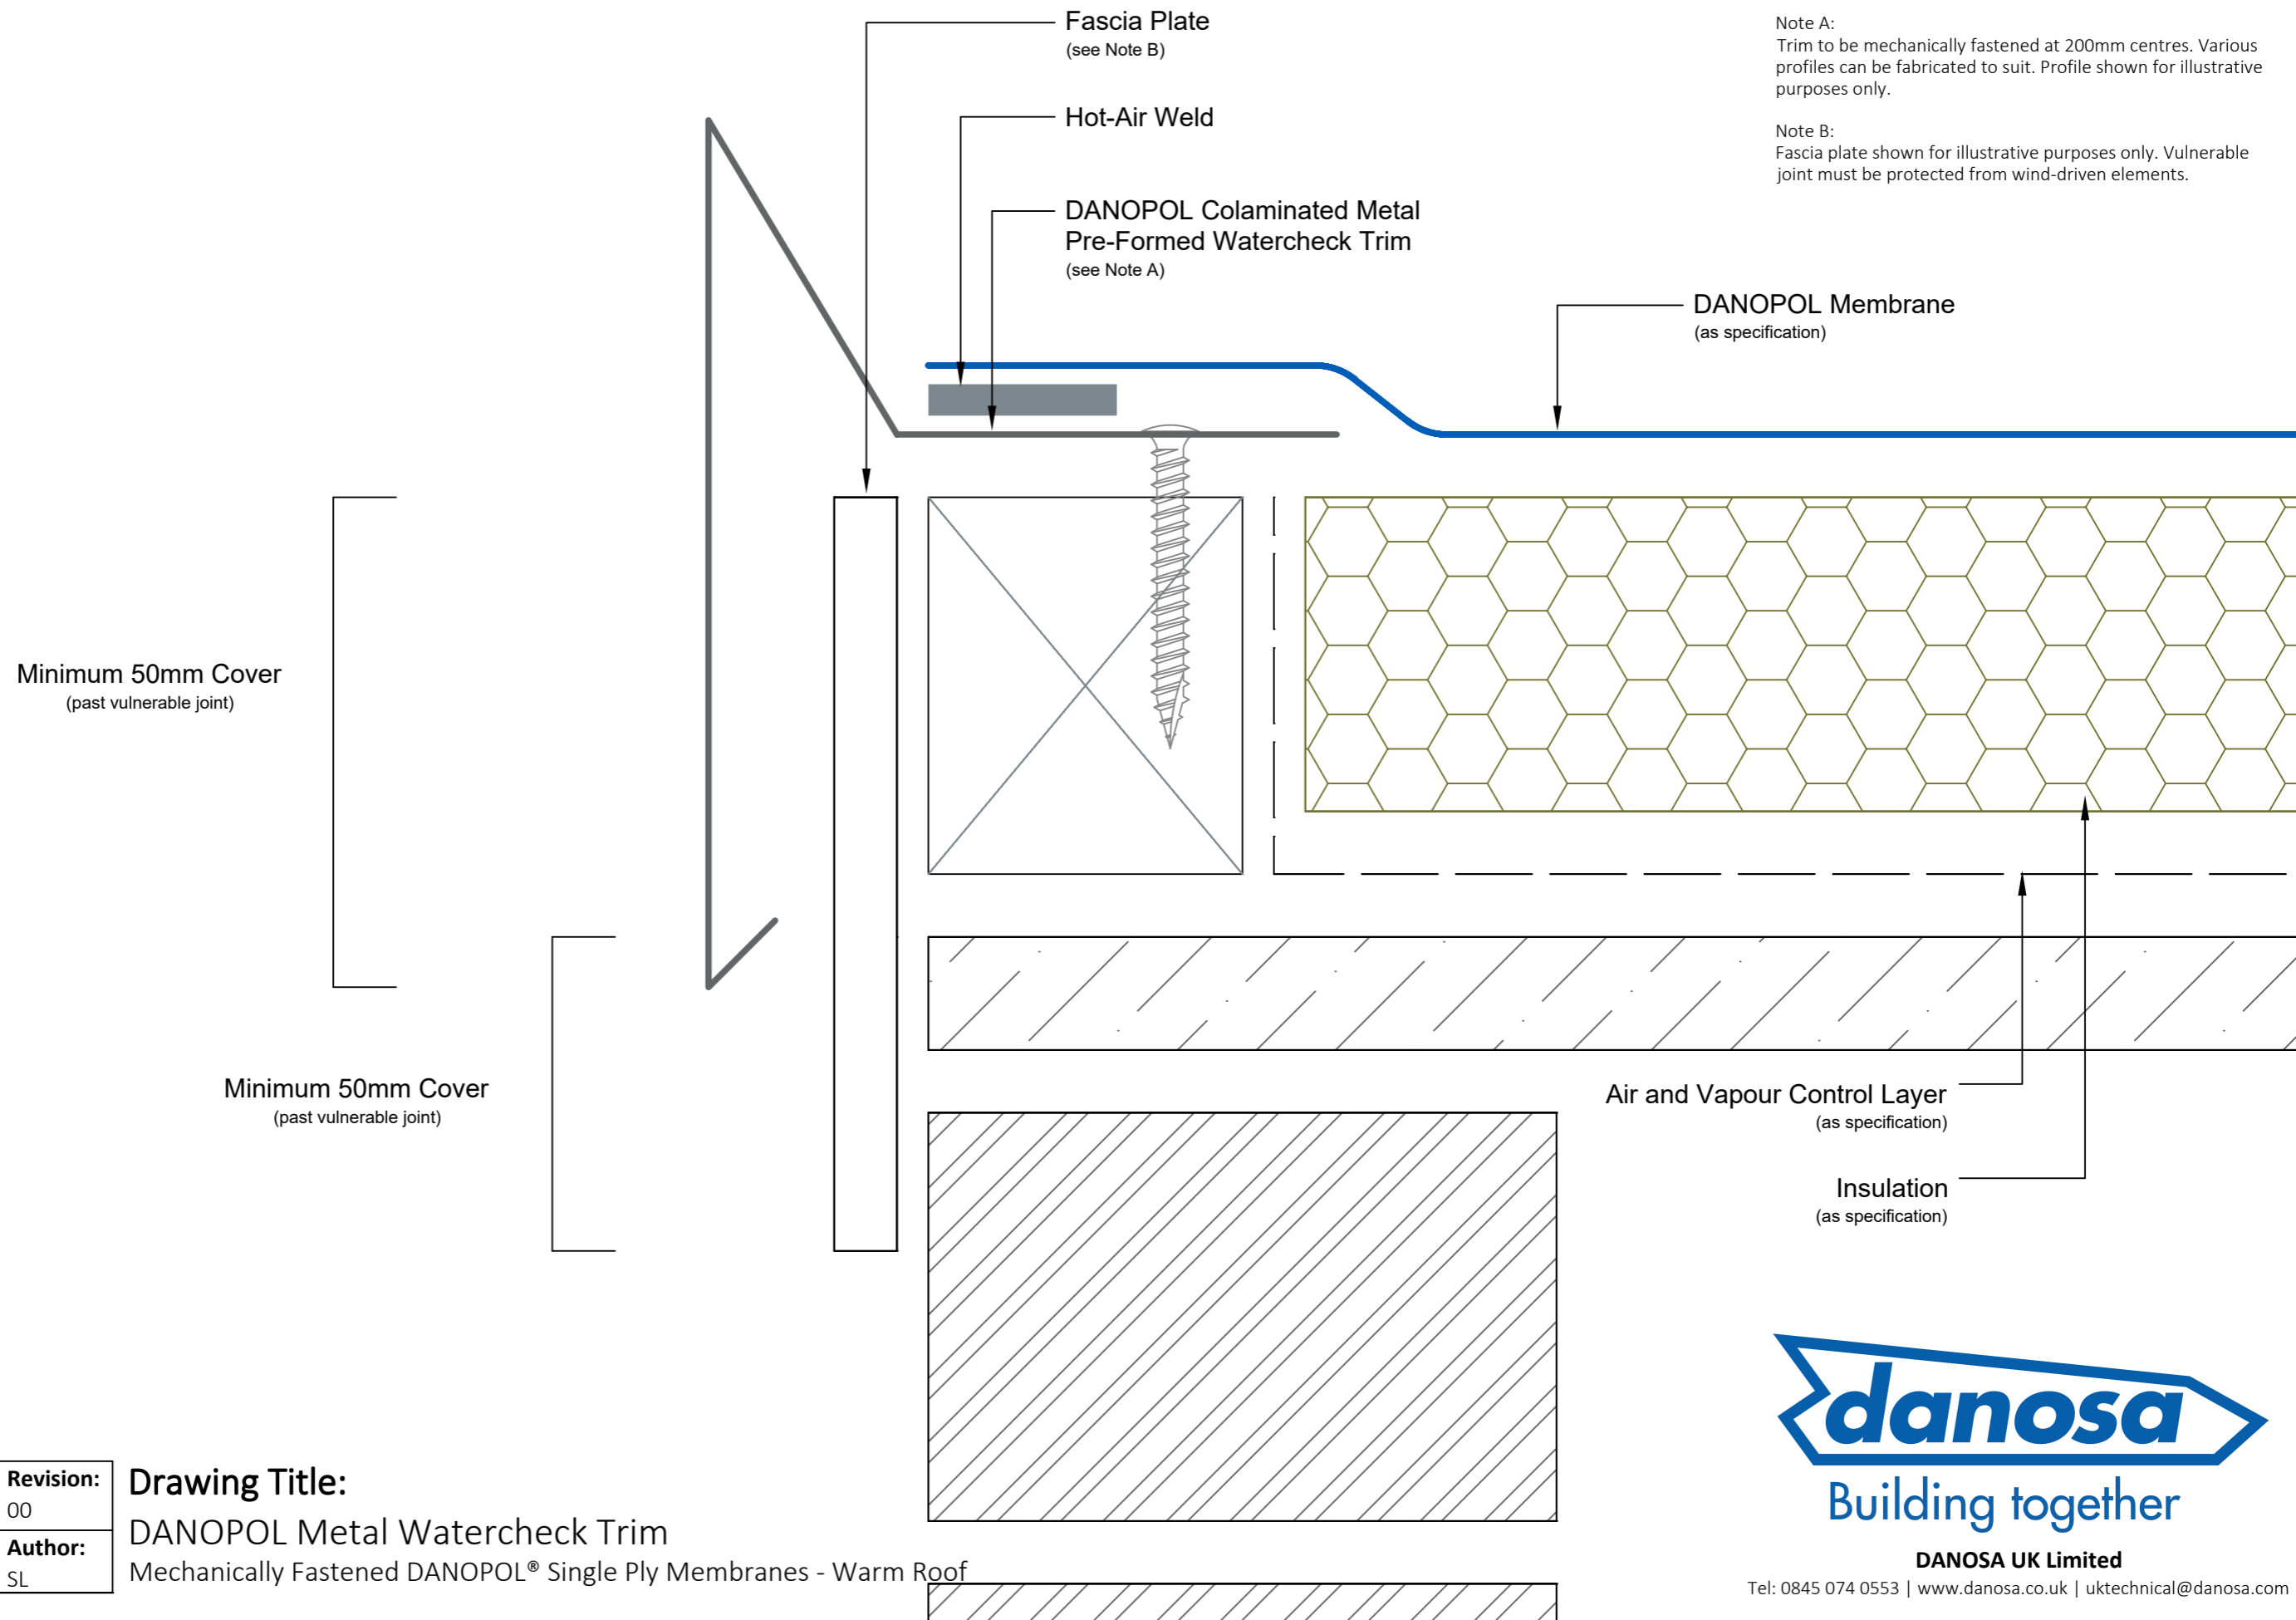

Drawing Number: DUK-S-(M)-222W	Revision: 00
Date Drawn: March 2017	Author: SL

Drawing Title:
DANOPOL Metal Watercheck Trim
Mechanically Fastened DANOPOL® Single Ply Membranes - Warm Roof

