


Disclaimer: Drawings produced by DANOSA UK should be considered non-scalable and for illustrative purposes only. Issued design principals form instructions for the installation of DANOSA UK materials only and should be considered as part of an overall design rather than in isolation. Product 'Technical Datasheets' are available for all DANOSA UK products and should be consulted in conjunction with all issued DANOSA UK installation instructions. Drawings are subject to copyright and should not be reproduced without permission.

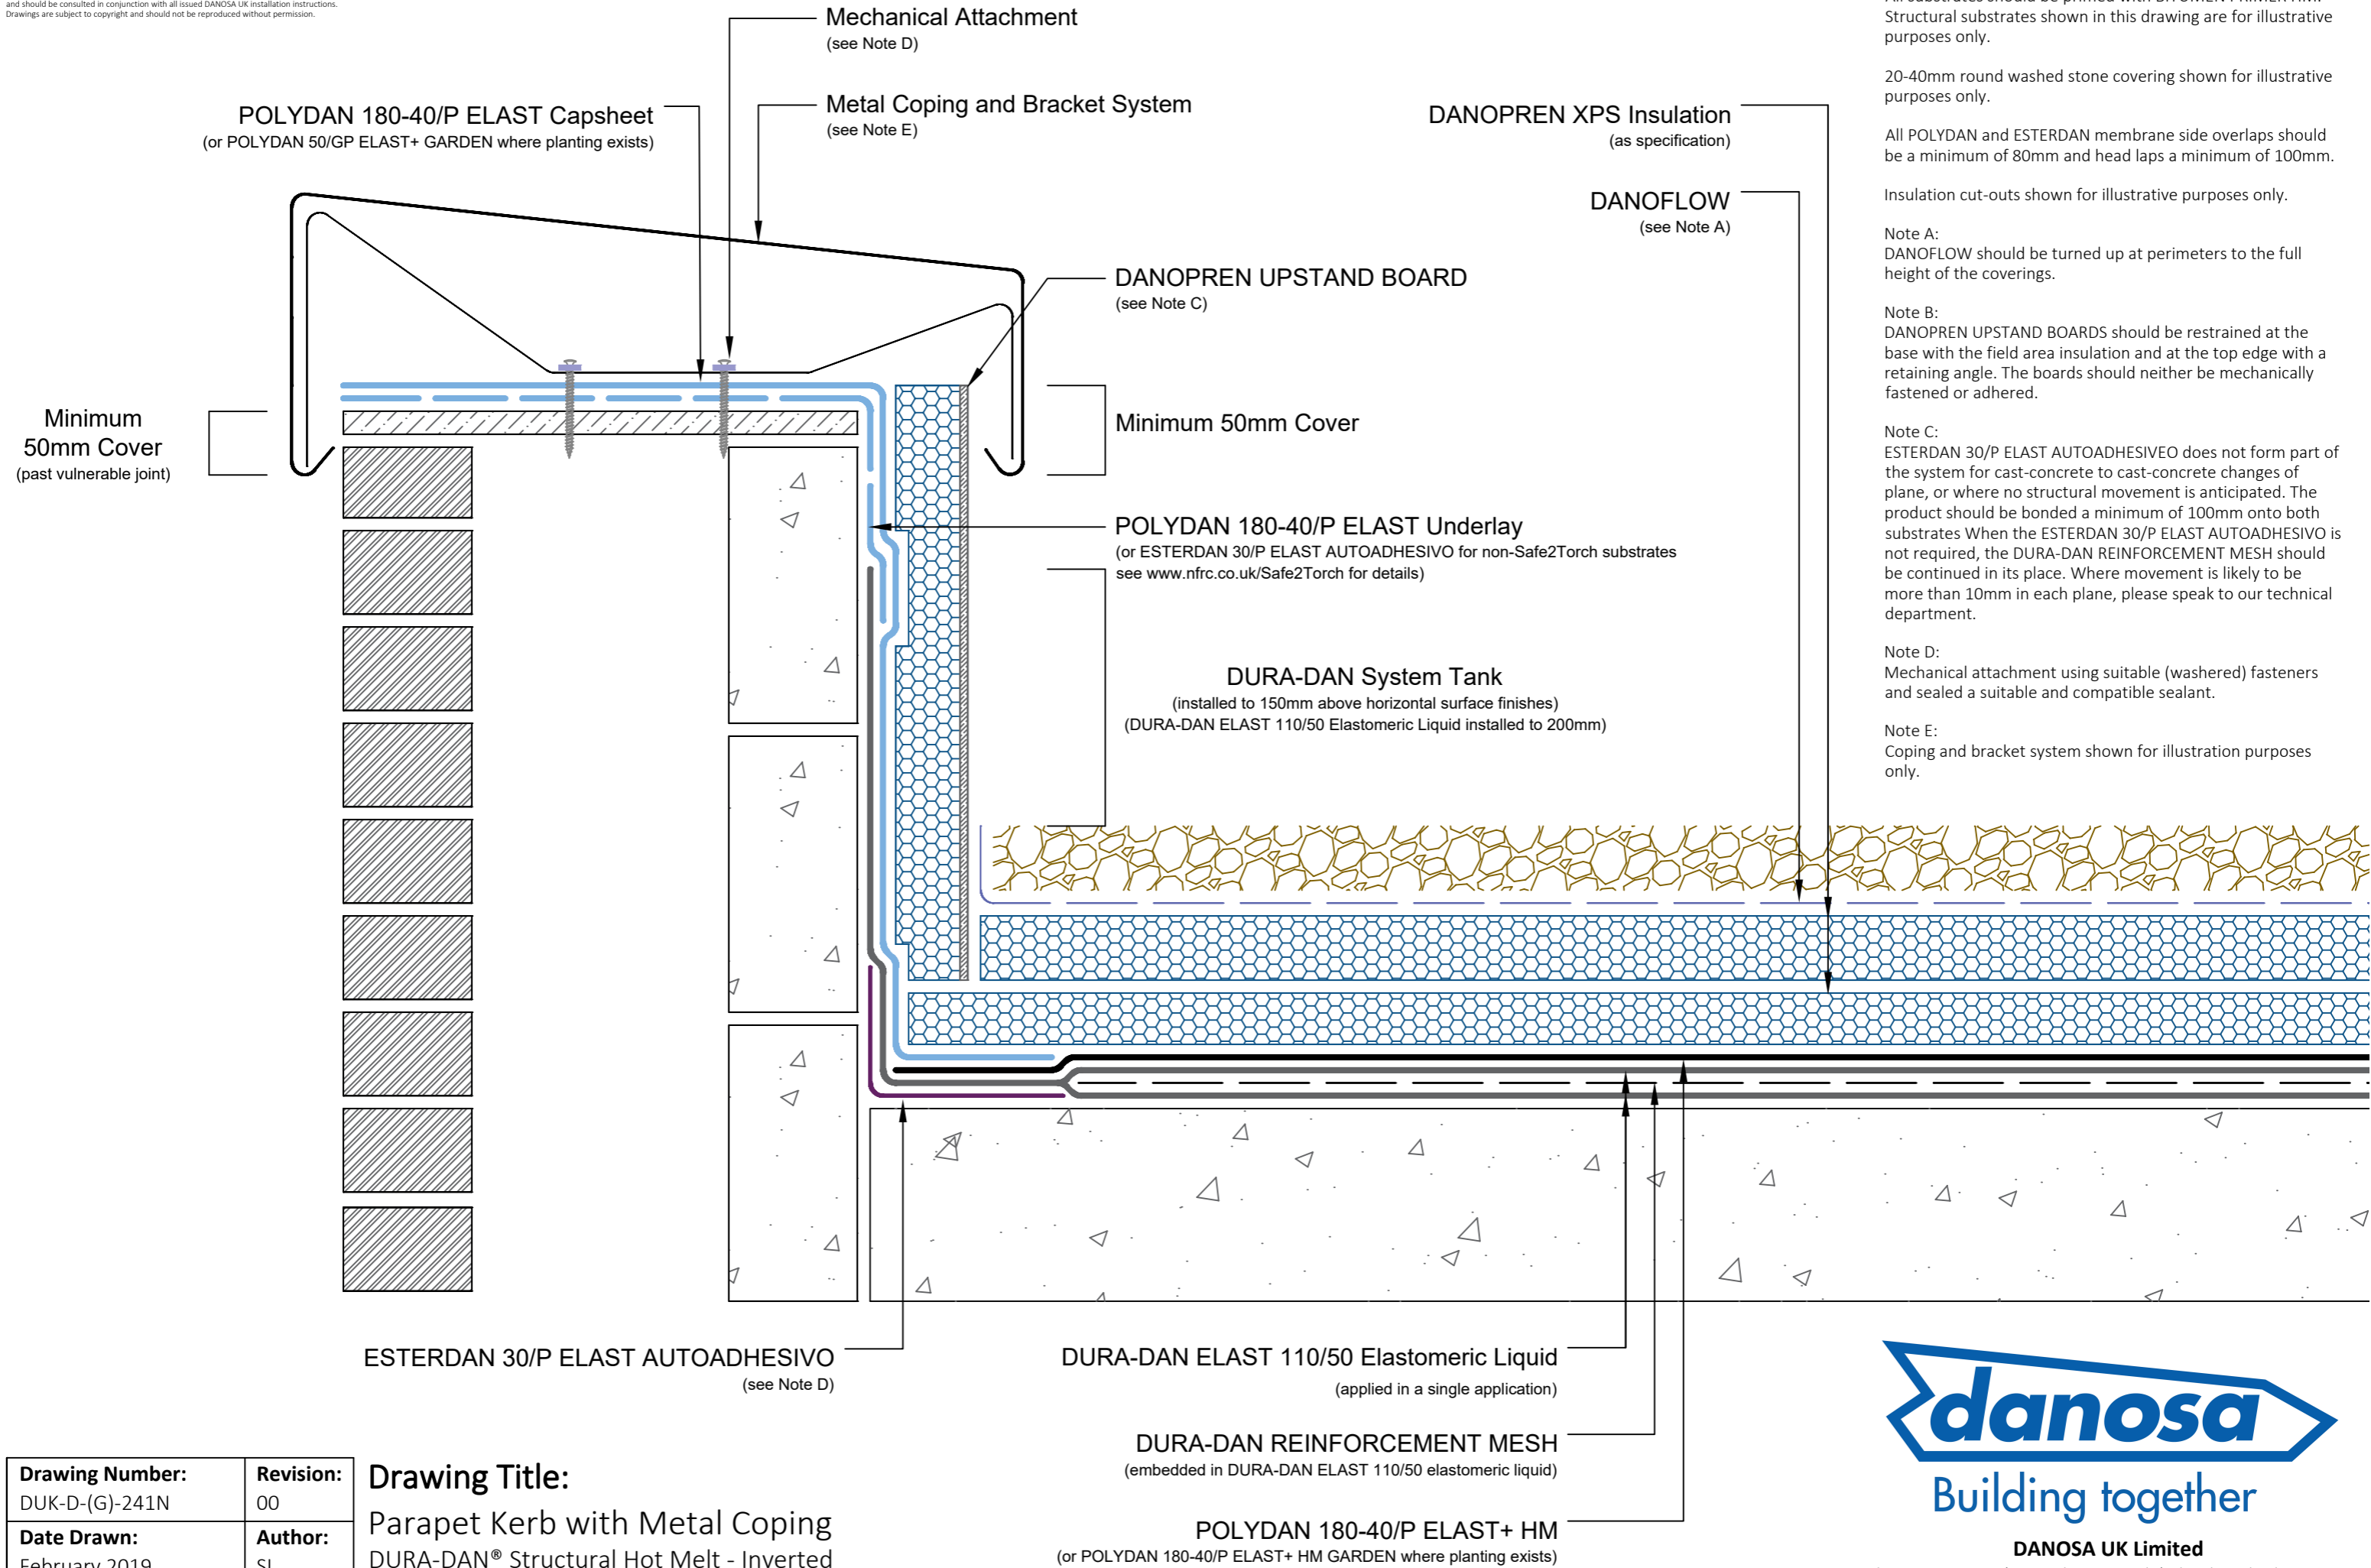

Drawing Notes:
All substrates should be primed with BITUMEN PRIMER HM. Structural substrates shown in this drawing are for illustrative purposes only.

20-40mm round washed stone covering shown for illustrative purposes only.

All POLYDAN and ESTERDAN membrane side overlaps should be a minimum of 80mm and head laps a minimum of 100mm.

Insulation cut-outs shown for illustrative purposes only.

Note A:
DANOFLOW should be turned up at perimeters to the full height of the coverings.

Note B:
DANOPREN UPSTAND BOARDS should be restrained at the base with the field area insulation and at the top edge with a retaining angle. The boards should neither be mechanically fastened or adhered.

Note C:
ESTERDAN 30/P ELAST AUTOADHESIVO does not form part of the system for cast-concrete to cast-concrete changes of plane, or where no structural movement is anticipated. The product should be bonded a minimum of 100mm onto both substrates. When the ESTERDAN 30/P ELAST AUTOADHESIVO is not required, the DURA-DAN REINFORCEMENT MESH should be continued in its place. Where movement is likely to be more than 10mm in each plane, please speak to our technical department.

Note D:
Mechanical attachment using suitable (washed) fasteners and sealed a suitable and compatible sealant.

Note E:
Coping and bracket system shown for illustration purposes only.

Drawing Number: DUK-D-(G)-241N	Revision: 00
Date Drawn: February 2019	Author: SL

Drawing Title:
Parapet Kerb with Metal Coping
DURA-DAN® Structural Hot Melt - Inverted



DANOSA UK Limited
Tel: 0845 074 0553 | www.danosa.co.uk | uktechnical@danosa.com