

Disclaimer: Drawings produced by DANOSA UK should be considered non-scalable and for illustrative purposes only. Issued design principals form instructions for the installation of DANOSA UK materials only and should be considered as part of an overall design rather than in isolation. Product 'Technical Datasheets' are available for all DANOSA UK products and should be consulted in conjunction with all issued DANOSA UK installation instructions. Drawings are subject to copyright and should not be reproduced without permission.

Drawing Notes:

All substrates should be primed with BITUMEN PRIMER HM. Structural substrates shown in this drawing are for illustrative purposes only.


20-40mm round washed stone covering shown for illustrative purposes only.

All POLYDAN and ESTERDAN membrane side overlaps should be a minimum of 80mm and head laps a minimum of 100mm.

Note A:
DANOFLOW should be turned up at perimeters to the full height of the coverings.

Note C:
ESTERDAN 30/P ELAST AUTOADHESIVO does not form part of the system for cast-concrete to cast-concrete changes of plane, or where no structural movement is anticipated. The product should be bonded a minimum of 100mm onto both substrates. When the ESTERDAN 30/P ELAST AUTOADHESIVO is not required, the DURA-DAN REINFORCEMENT MESH should be continued in its place. Where movement is likely to be more than 10mm in each plane, please speak to our technical department.

Note C:
Trim to be mechanically fastened at 200mm centres. Various profiles, colours and finishes are available. Profile shown for illustrative purposes only.

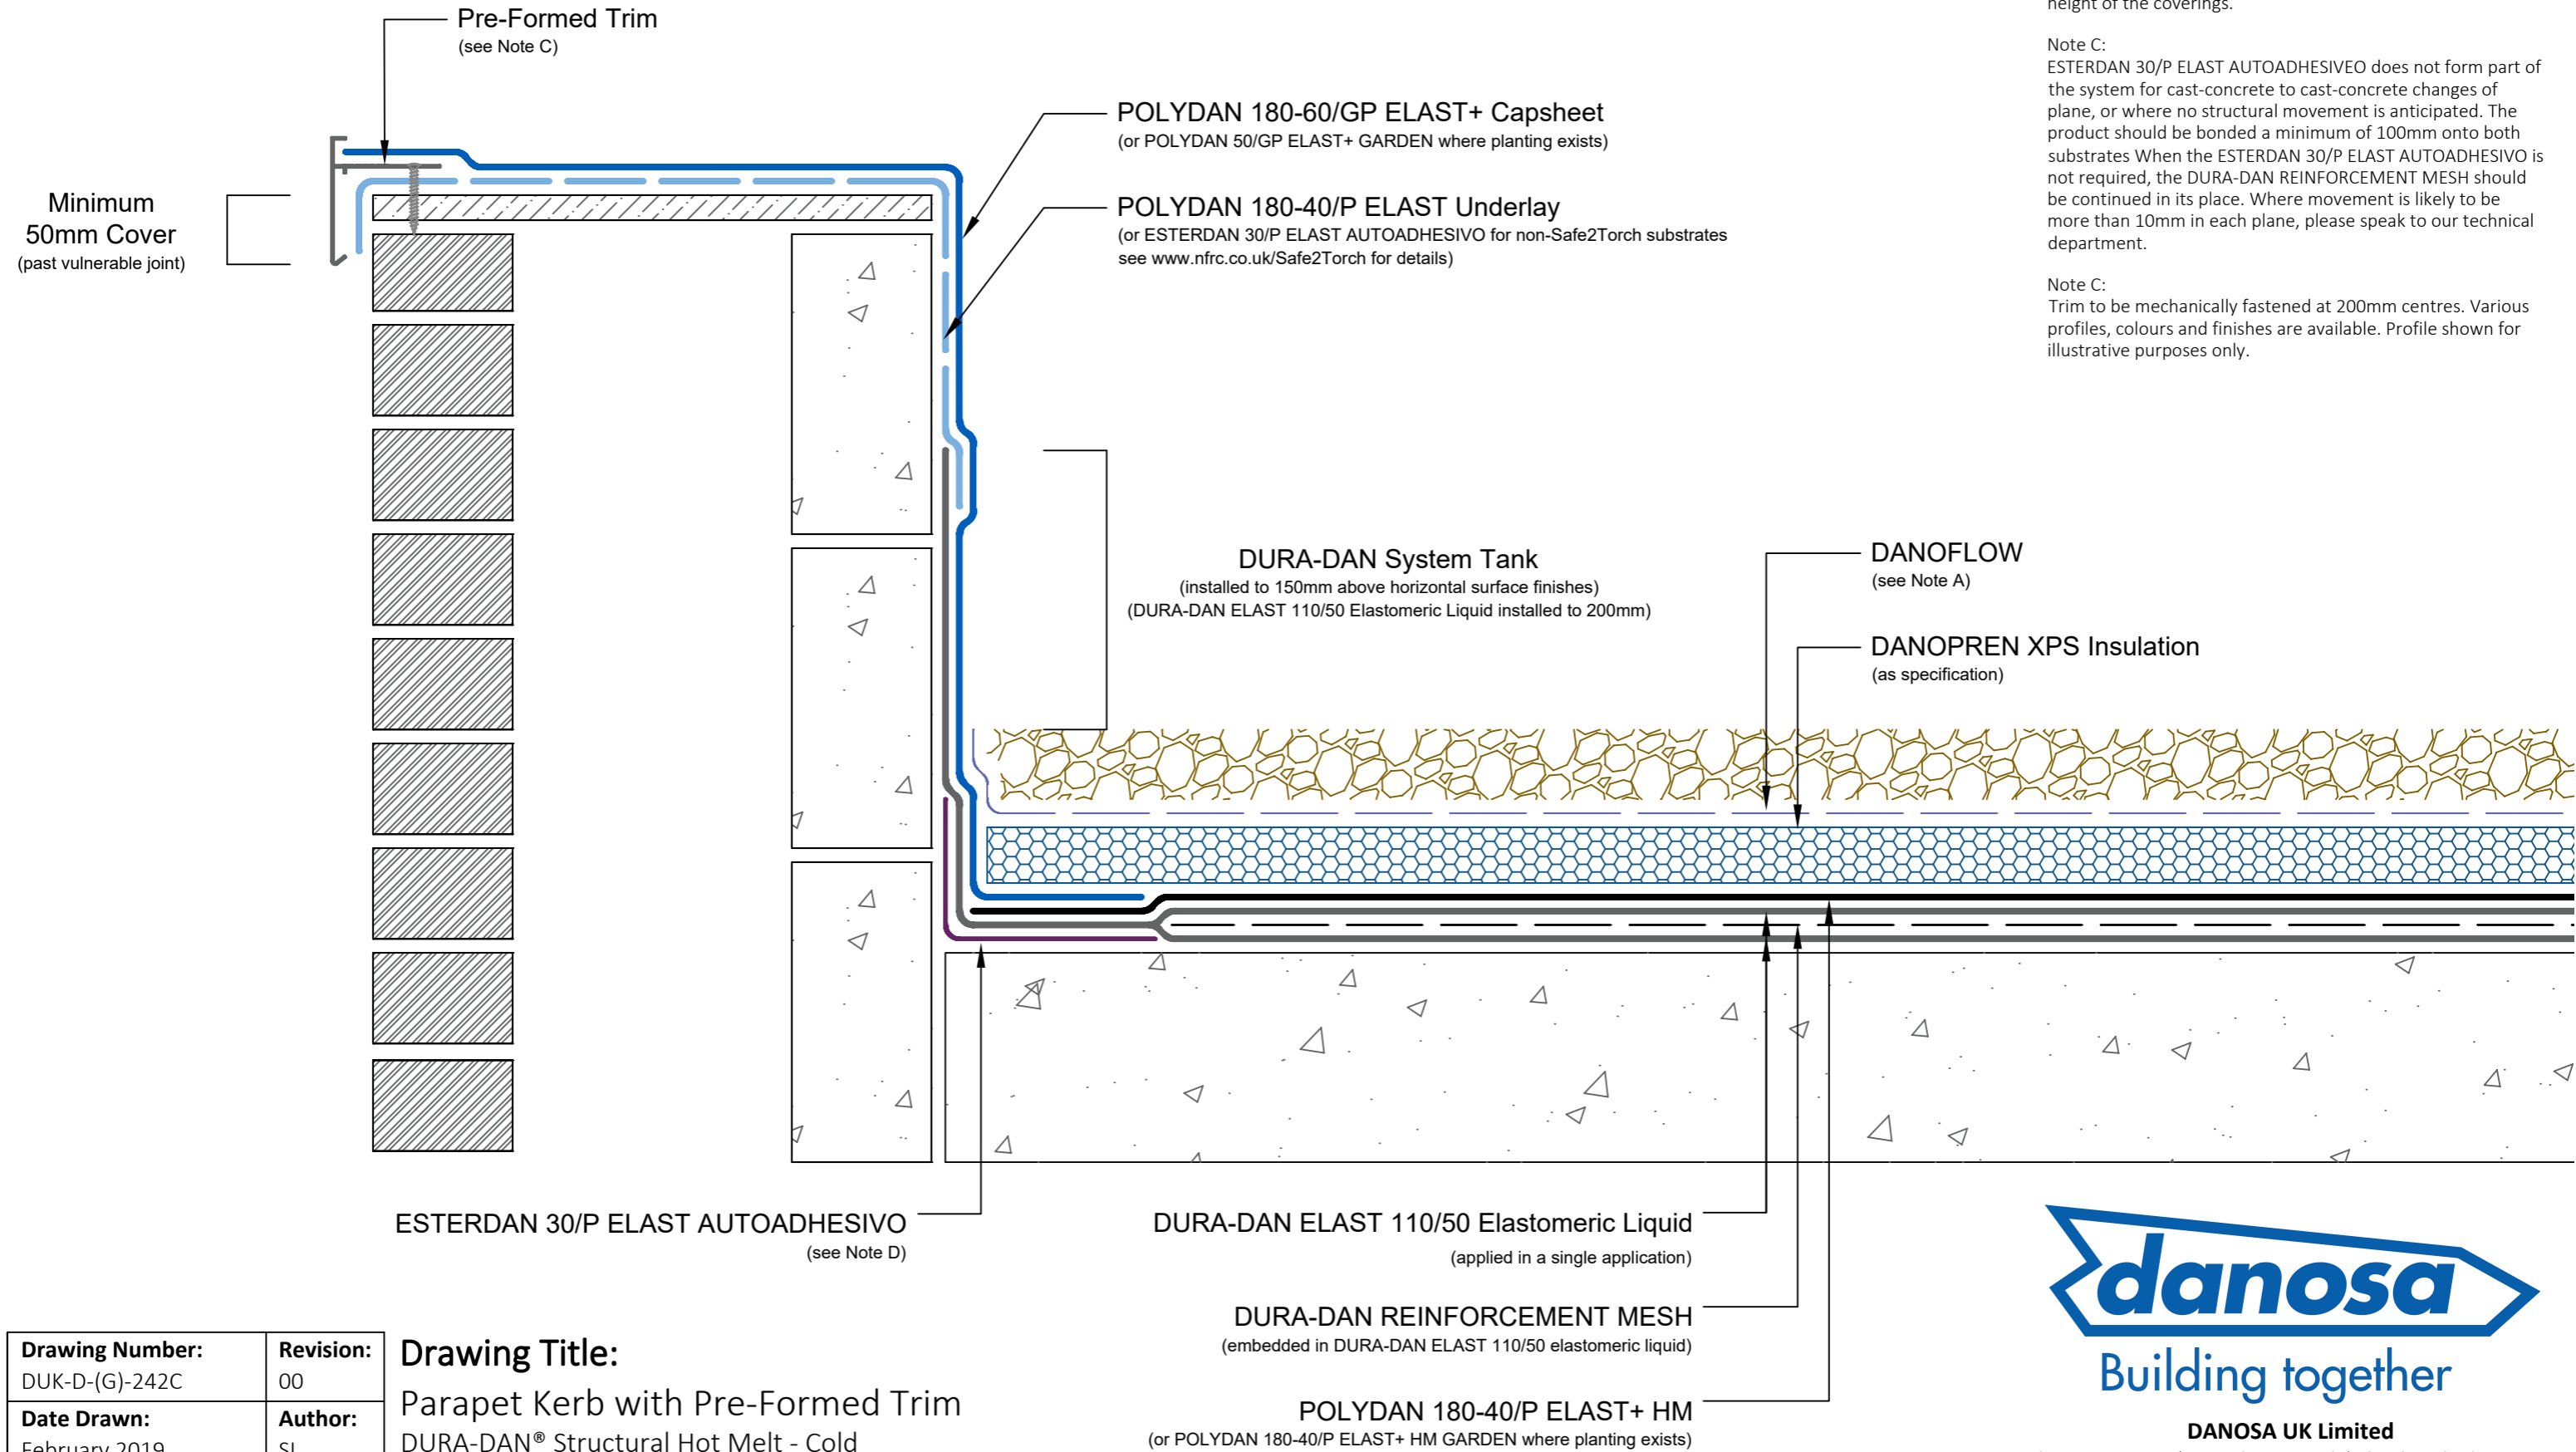

Drawing Number: DUK-D-(G)-242C	Revision: 00
Date Drawn: February 2019	Author: SL

Drawing Title:
Parapet Kerb with Pre-Formed Trim
DURA-DAN® Structural Hot Melt - Cold