

Disclaimer: Drawings produced by DANOSA UK should be considered non-scalable and for illustrative purposes only. Issued design principals form instructions for the installation of DANOSA UK materials only and should be considered as part of an overall design rather than in isolation. Product 'Technical Datasheets' are available for all DANOSA UK products and should be consulted in conjunction with all issued DANOSA UK installation instructions. Drawings are subject to copyright and should not be reproduced without permission.

Drawing Notes:


All substrates should be primed with BITUMEN PRIMER HM. Structural substrates shown in this drawing are for illustrative purposes only.

20-40mm round washed stone covering shown for illustrative purposes only.

Rainwater outlets should be cast into structural concrete substrates wherever possible. Where outlets are fitted to cored holes, the holes should ensure a snug and secure fit to prevent movement of the outlet (and spigot), and the outlet should be mechanically fastened to the structural deck.

Note A:

Rainwater outlets should be supplied with a clamping grate to secure the waterproofing system and coupled with a suitable outlet guard as determined by the flow rate calculation.

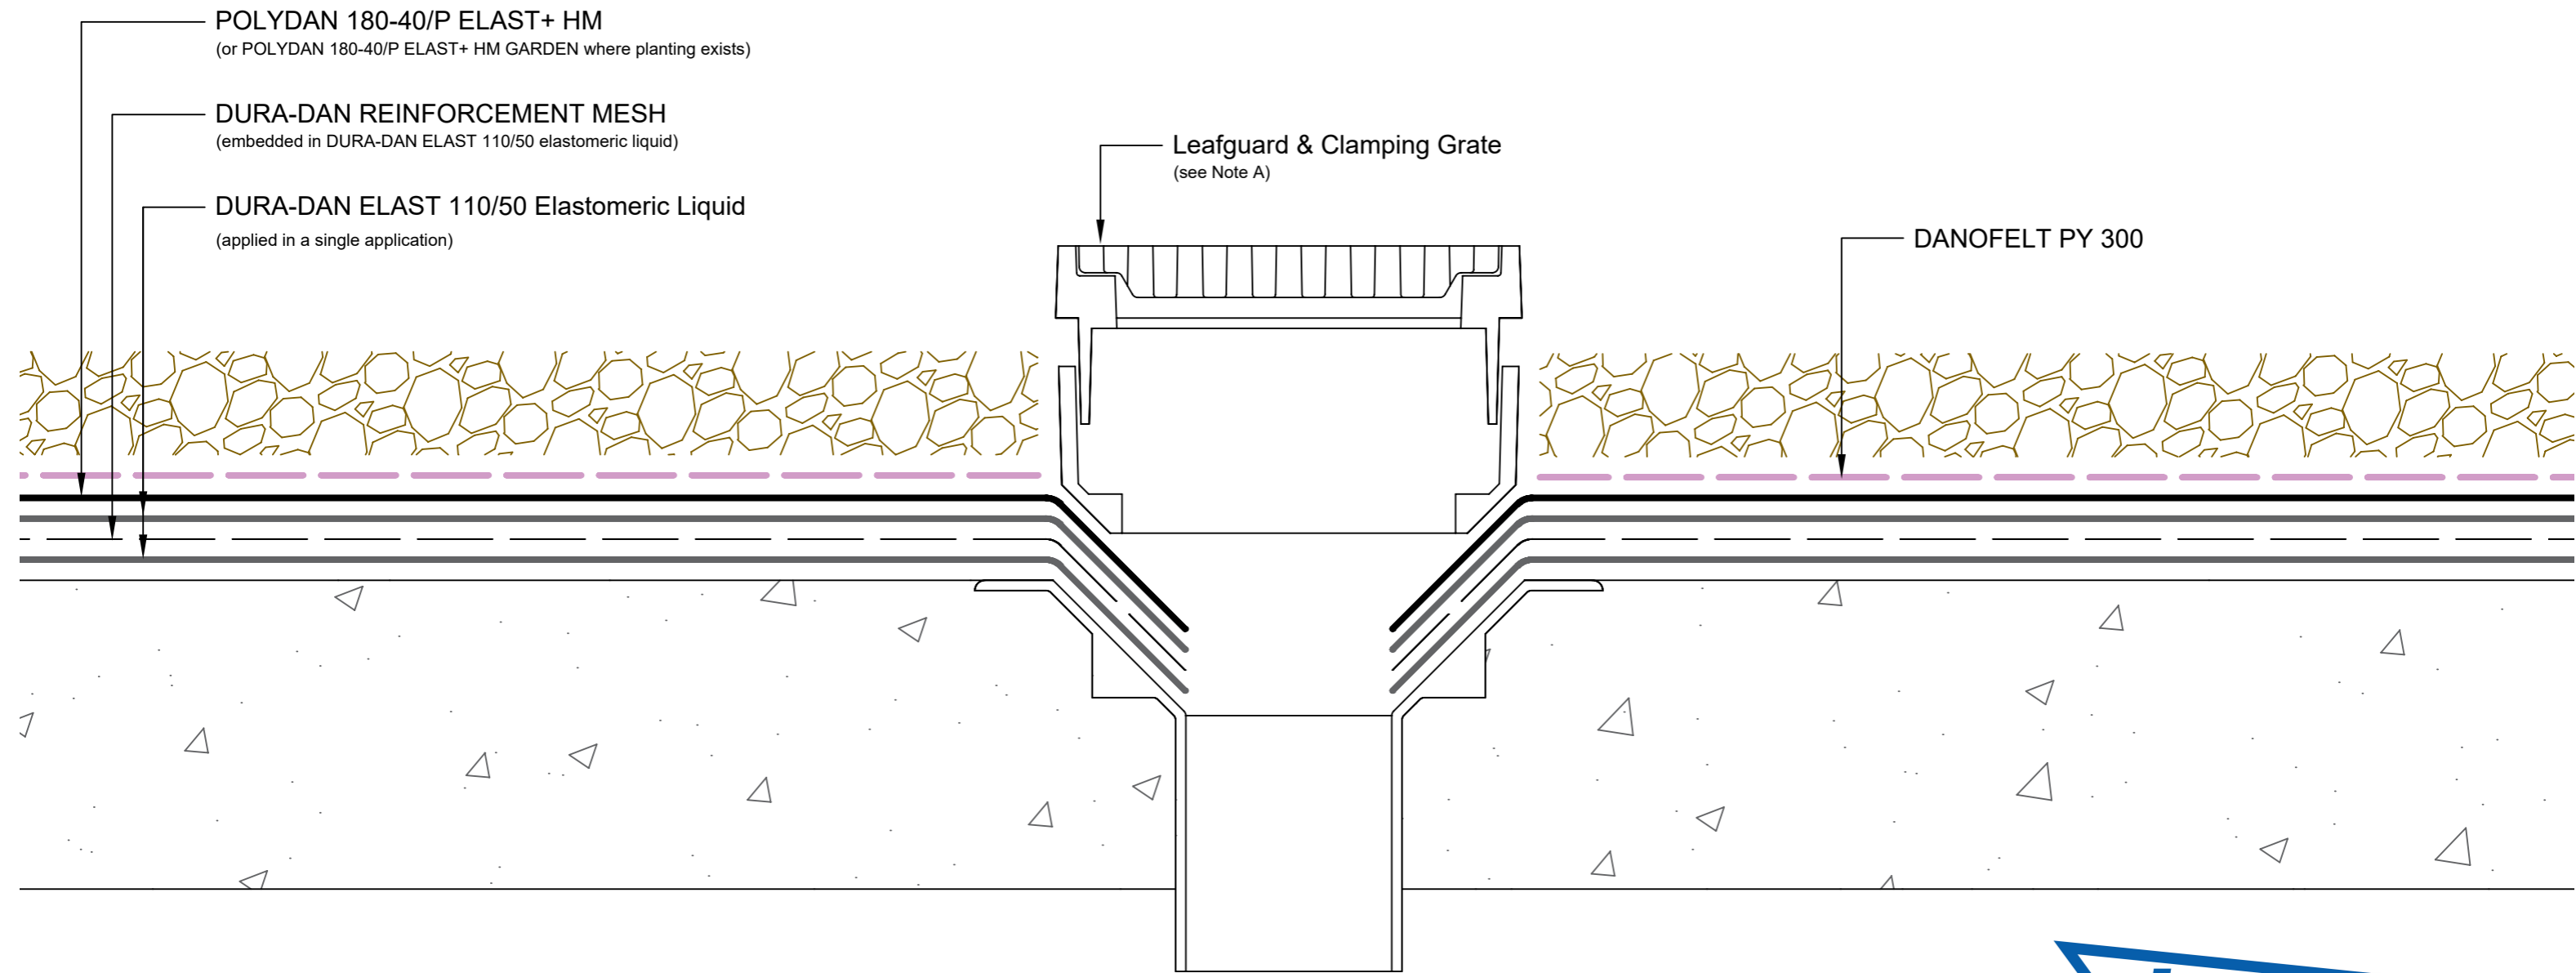

Drawing Number: DUK-D-(G)-300C	Revision: 00
Date Drawn: February 2019	Author: SL

Drawing Title:
Rainwater Outlet
DURA-DAN® Structural Hot Melt - Cold



Building together

DANOSA UK Limited

Tel: 0845 074 0553 | www.danosa.co.uk | uktechnical@danosa.com