


Drawing Notes:

All substrates should be primed with BITUMEN PRIMER HM. Structural substrates shown in this drawing are for illustrative purposes only.

20-40mm round washed stone covering shown for illustrative purposes only.

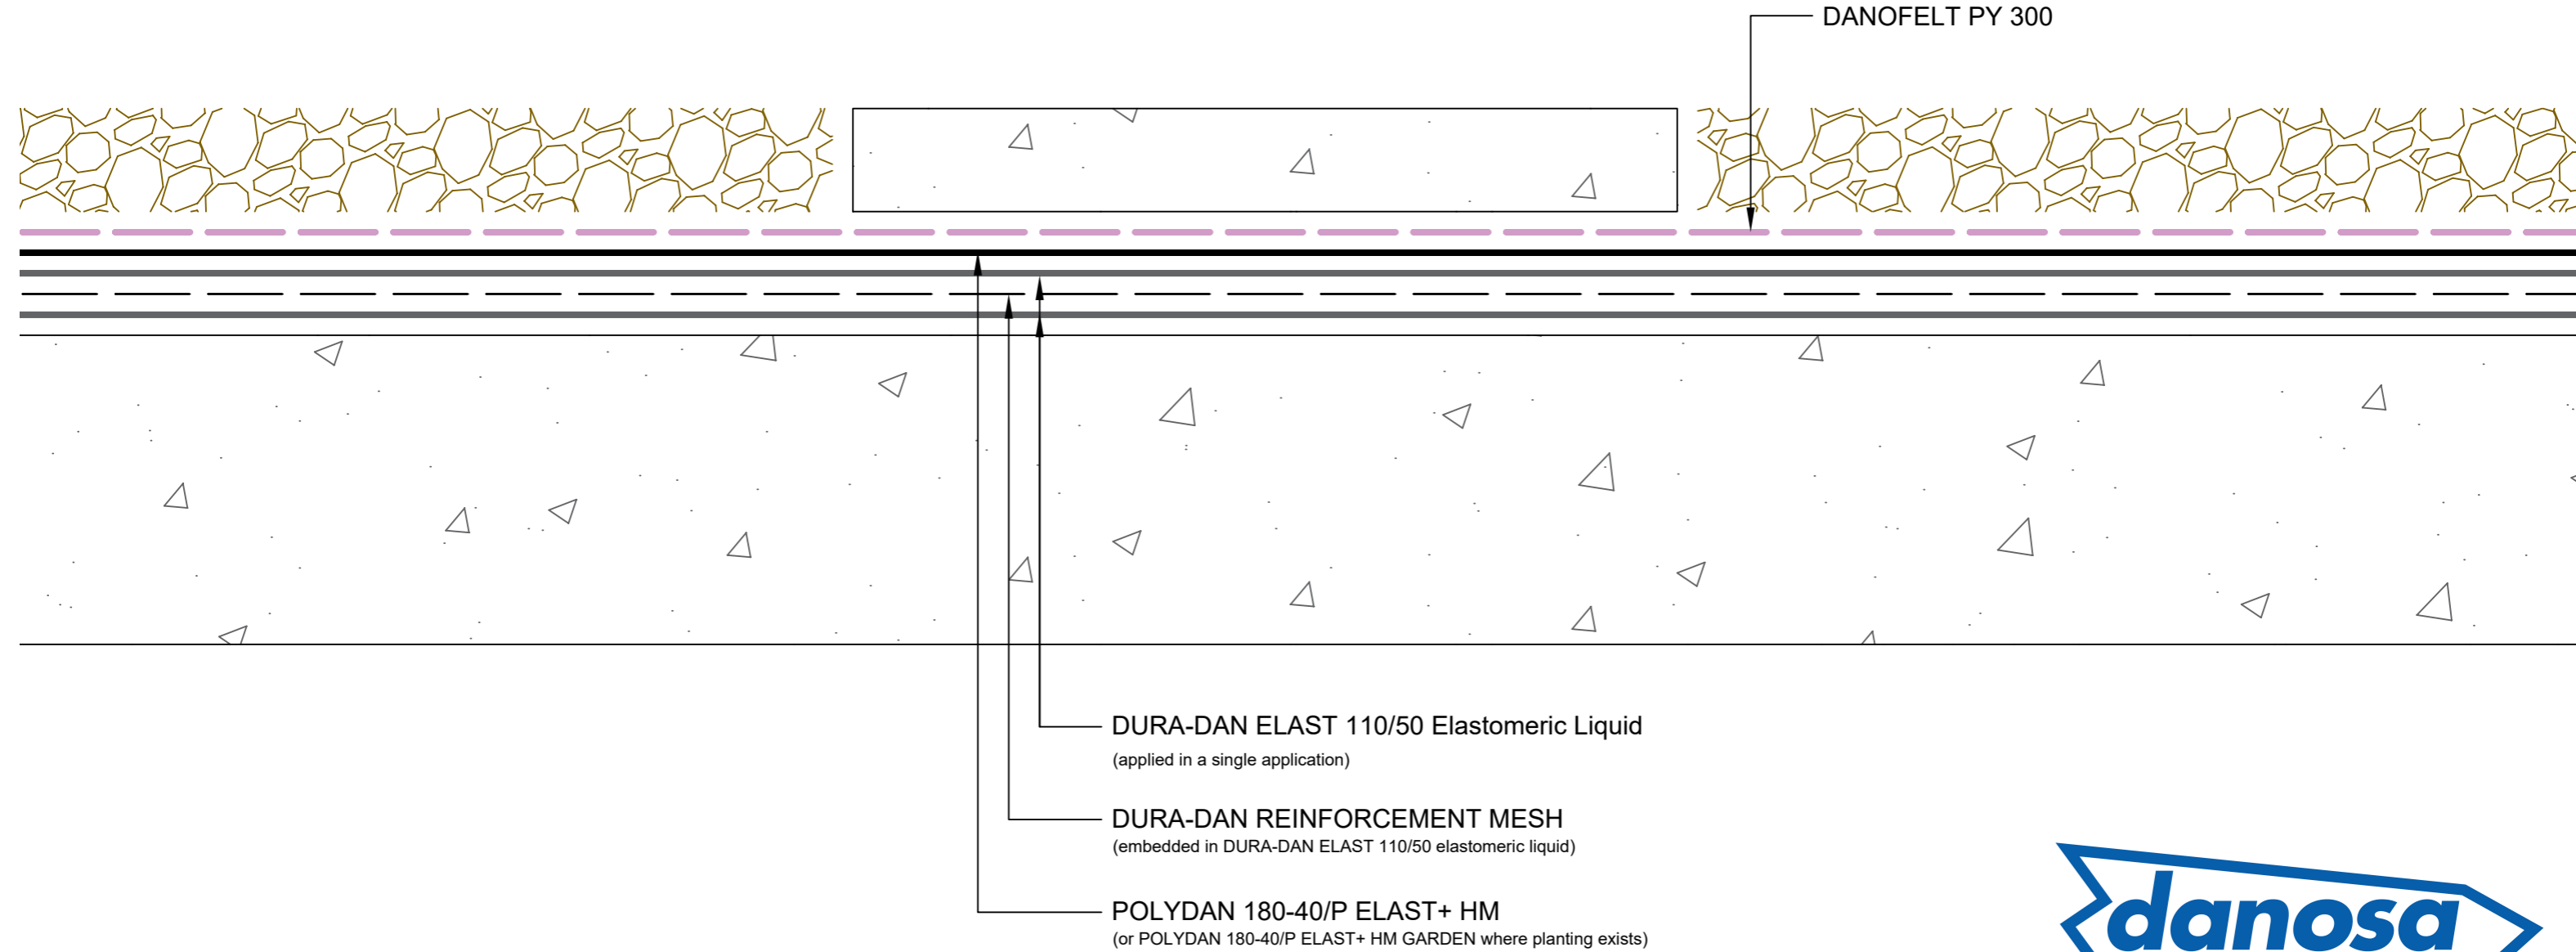

Drawing Number: DUK-D-(G)-348C	Revision: 00
Date Drawn: February 2019	Author: SL

Drawing Title:
Plinth or Slab Cast In Situ
DURA-DAN® Structural Hot Melt - Cold



Building together

DANOSA UK Limited

Tel: 0845 074 0553 | www.danosa.co.uk | uktechnical@danosa.com