

Drawing Notes:

All substrates should be primed or prepared in accordance with the project specification. Structural substrates shown in this drawing are for illustrative purposes only.


Note A:

Where a full bond to the substrate is required, or where ESTERDAN 30 P ELAST SEMIADHESVIO is used as the underlay, GLASDAN 800 PERFORADO does not form part of the system.

DANOSA Capsheet
(as specification)

DANOSA Underlay
(as specification)

GLASDAN 800 PERFORADO
(see Note A)

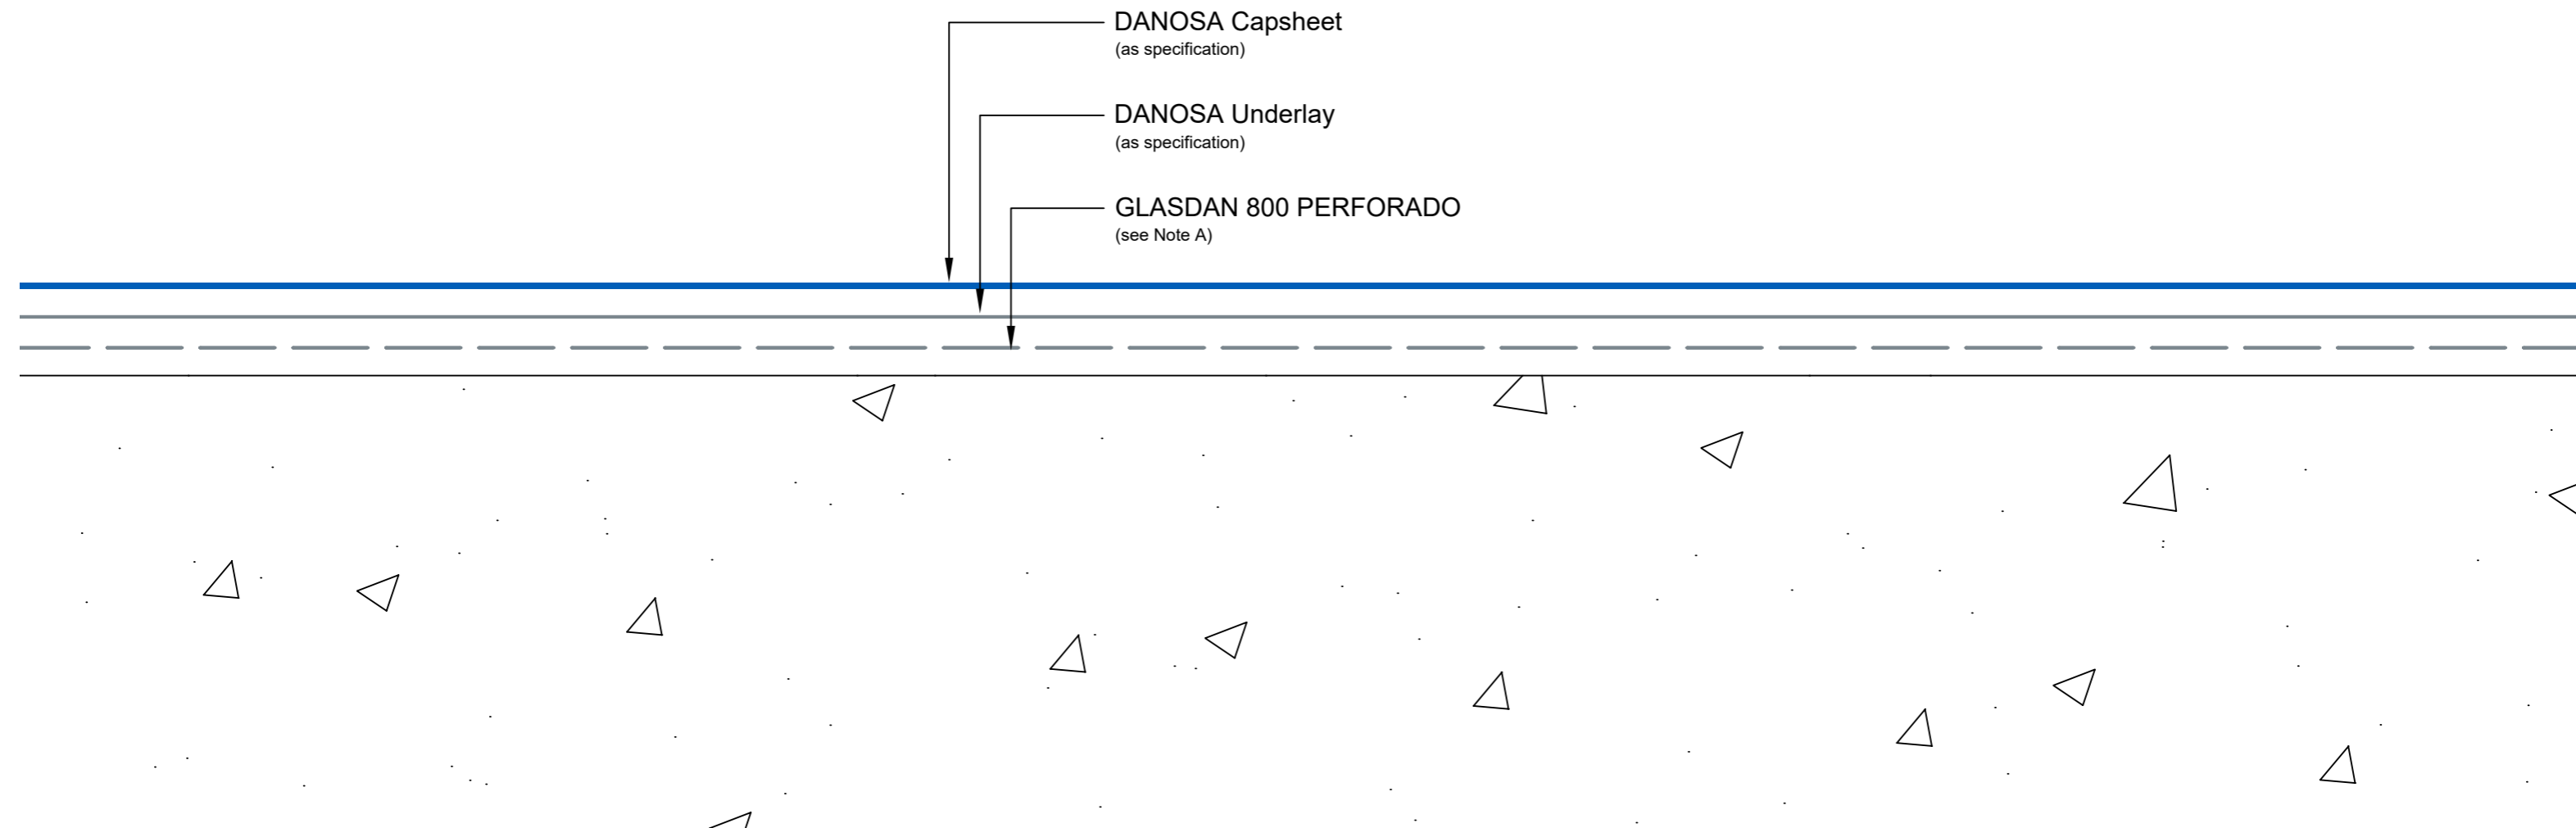

Drawing Number: DUK-B-(G)-200C	Revision: 01
Date Drawn: February 2019	Author: SL

Drawing Title:
Typical Cross Section
Reinforced Bitumen Membranes - Cold Roof



Building together

DANOSA UK Limited

Tel: 0845 074 0553 | www.danosa.co.uk | uktechnical@danosa.com