


Disclaimer: Drawings produced by DANOSA UK should be considered non-scalable and for illustrative purposes only. Issued design principals form instructions for the installation of DANOSA UK materials only and should be considered as part of an overall design rather than in isolation. Product 'Technical Datasheets' are available for all DANOSA UK products and should be consulted in conjunction with all issued DANOSA UK installation instructions. Drawings are subject to copyright and should not be reproduced without permission.

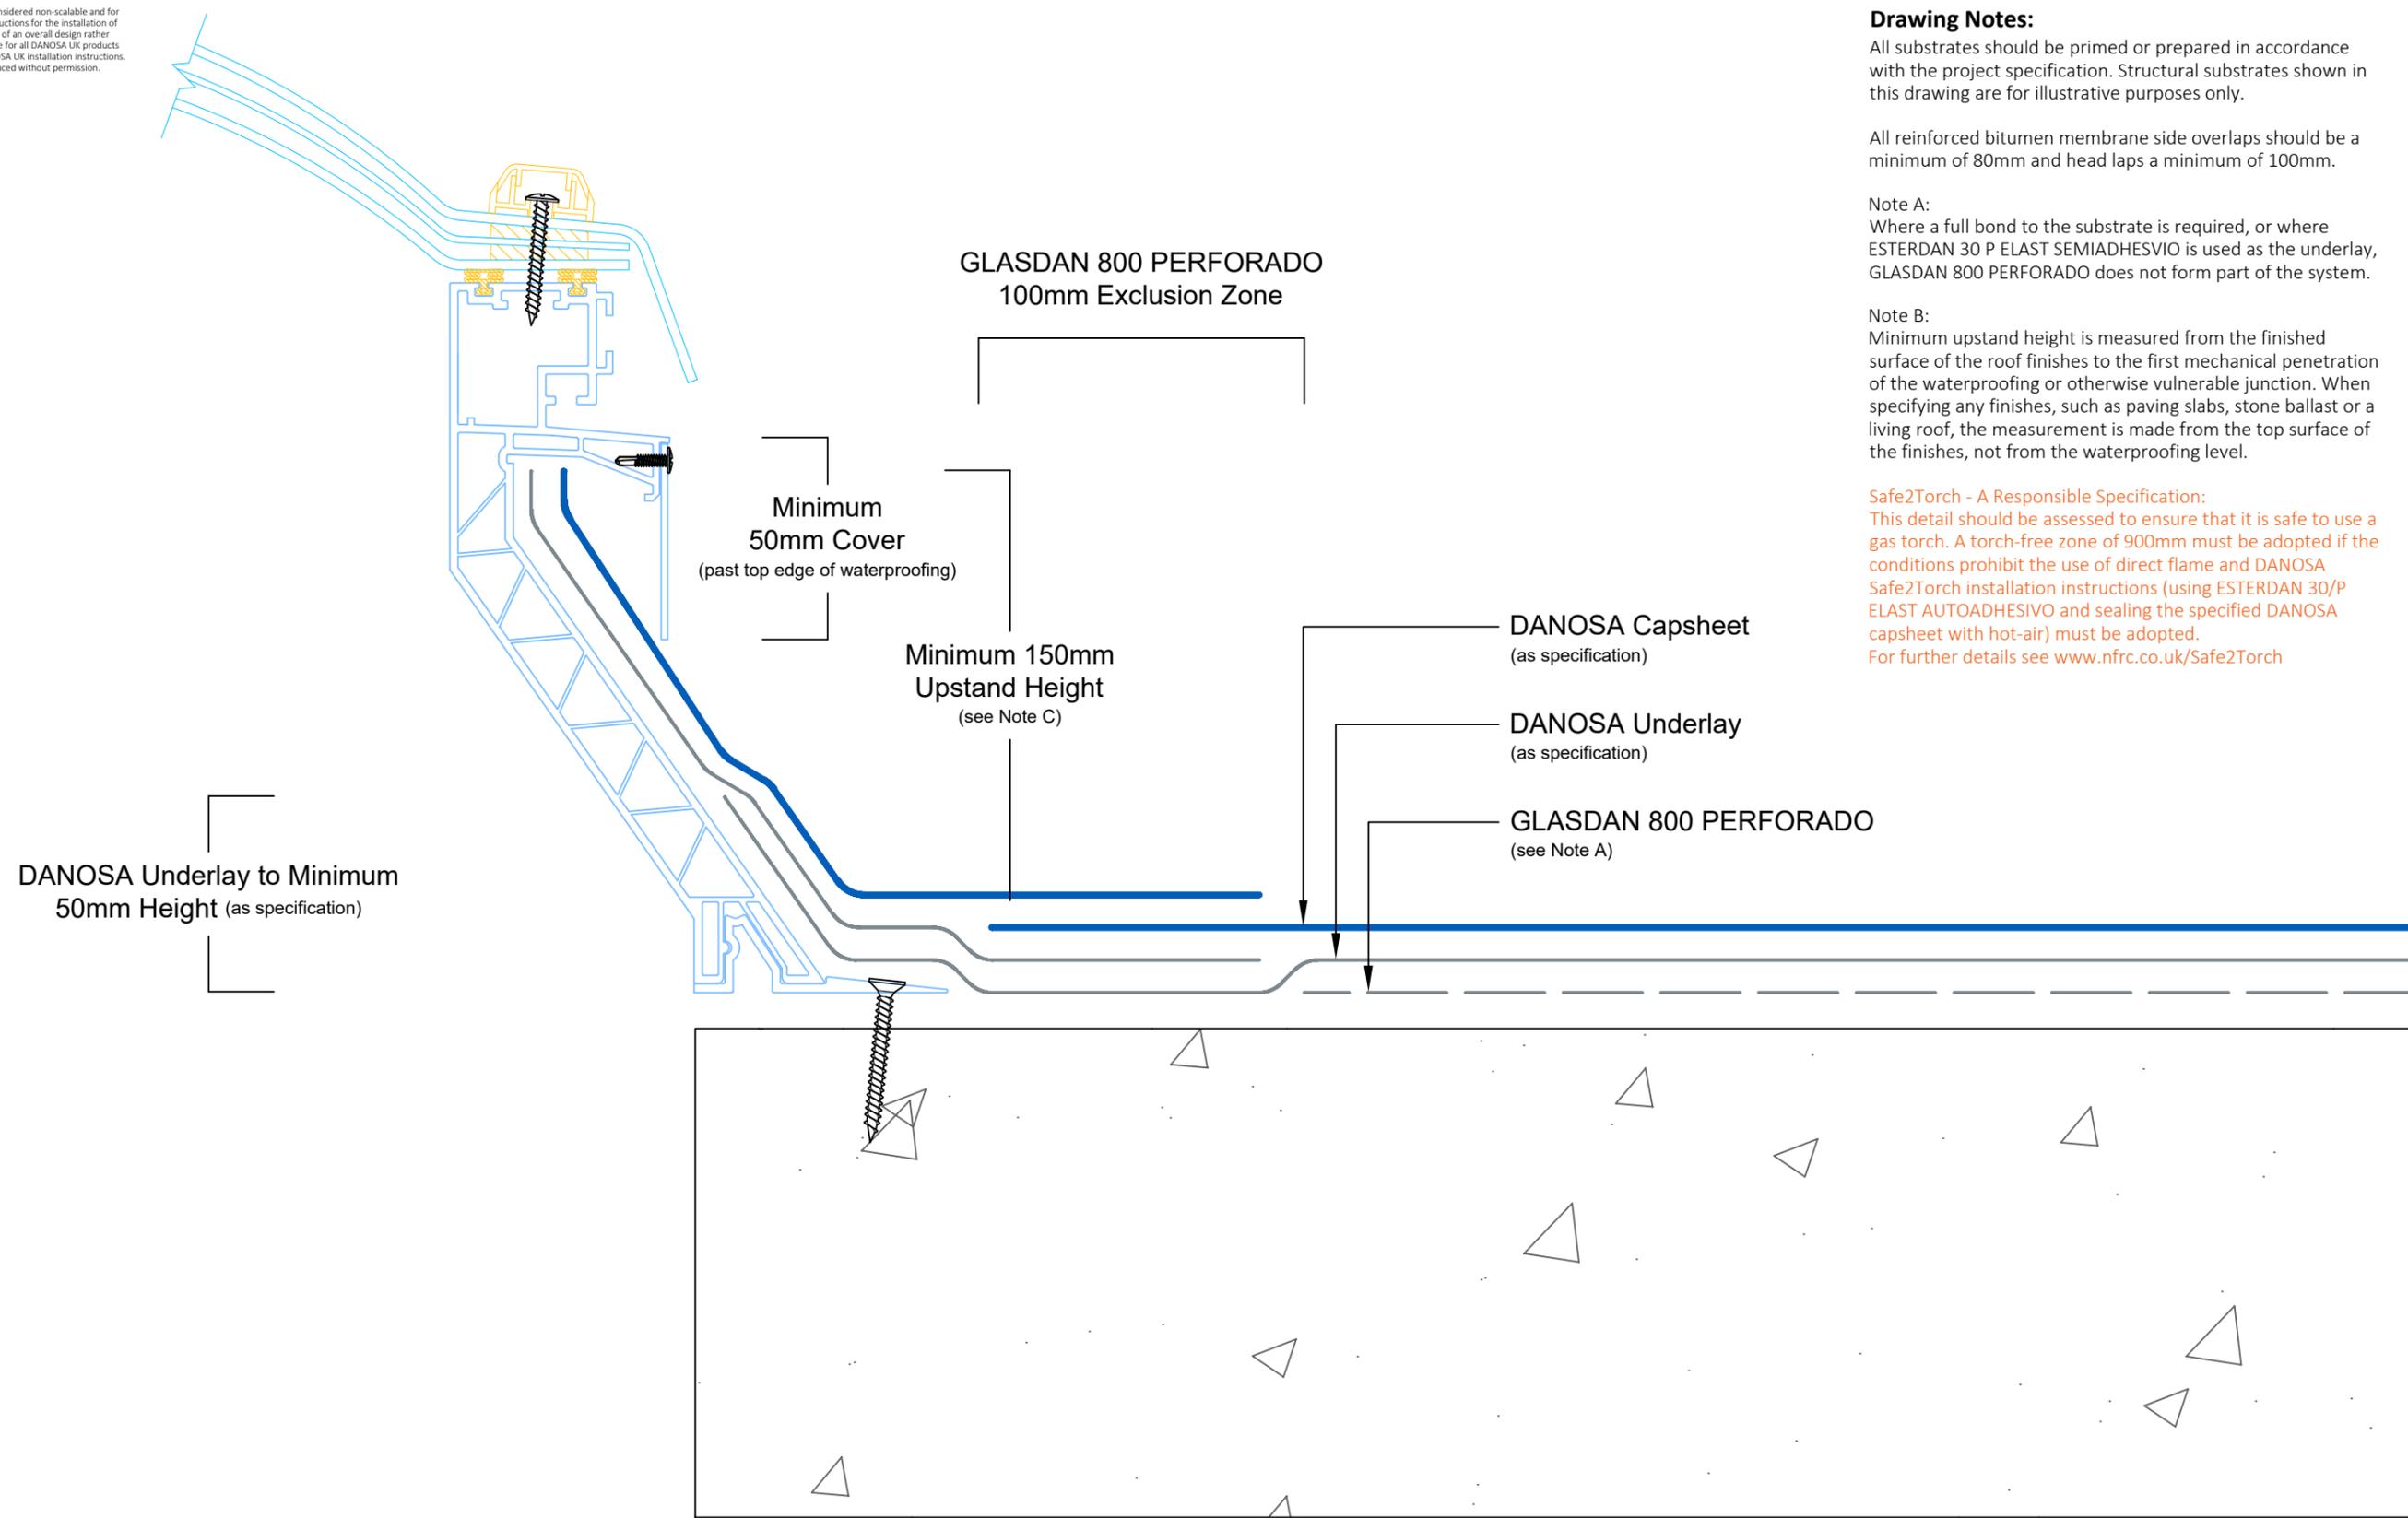

Drawing Notes:

All substrates should be primed or prepared in accordance with the project specification. Structural substrates shown in this drawing are for illustrative purposes only.

All reinforced bitumen membrane side overlaps should be a minimum of 80mm and head laps a minimum of 100mm.

Note A:
Where a full bond to the substrate is required, or where ESTERDAN 30 P ELAST SEMIADHESVIO is used as the underlay, GLASDAN 800 PERFORADO does not form part of the system.

Note B:
Minimum upstand height is measured from the finished surface of the roof finishes to the first mechanical penetration of the waterproofing or otherwise vulnerable junction. When specifying any finishes, such as paving slabs, stone ballast or a living roof, the measurement is made from the top surface of the finishes, not from the waterproofing level.

Safe2Torch - A Responsible Specification:
This detail should be assessed to ensure that it is safe to use a gas torch. A torch-free zone of 900mm must be adopted if the conditions prohibit the use of direct flame and DANOSA Safe2Torch installation instructions (using ESTERDAN 30/P ELAST AUTOADHESIVO and sealing the specified DANOSA capsheet with hot-air) must be adopted. For further details see www.nfrc.co.uk/Safe2Torch

| | |
|------------------------------------------|------------------------|
| Drawing Number: DUK-B-(G)-250C | Revision: 02 |
| Date Drawn: February 2019 | Author: SL |

Drawing Title:
Rooflight (uPVC Kerb)
Reinforced Bitumen Membranes - Cold Roof



Building together

DANOSA UK Limited

Tel: 0845 074 0553 | www.danosa.co.uk | uktechnical@danosa.com