


Disclaimer: Drawings produced by DANOSA UK should be considered non-scalable and for illustrative purposes only. Issued design principals form instructions for the installation of DANOSA UK materials only and should be considered as part of an overall design rather than in isolation. Product 'Technical Datasheets' are available for all DANOSA UK products and should be consulted in conjunction with all issued DANOSA UK installation instructions. Drawings are subject to copyright and should not be reproduced without permission.

**Drawing Notes:**

All mechanically fastened vertical work should be installed as illustrated with sheets no wider than 1.08m are laid vertically and mechanically fastened on the side overlaps.

All DANOPOL membrane hot-air welds should be between 30-40mm. Overlaps should provide sufficient cover to accommodate this requirement.

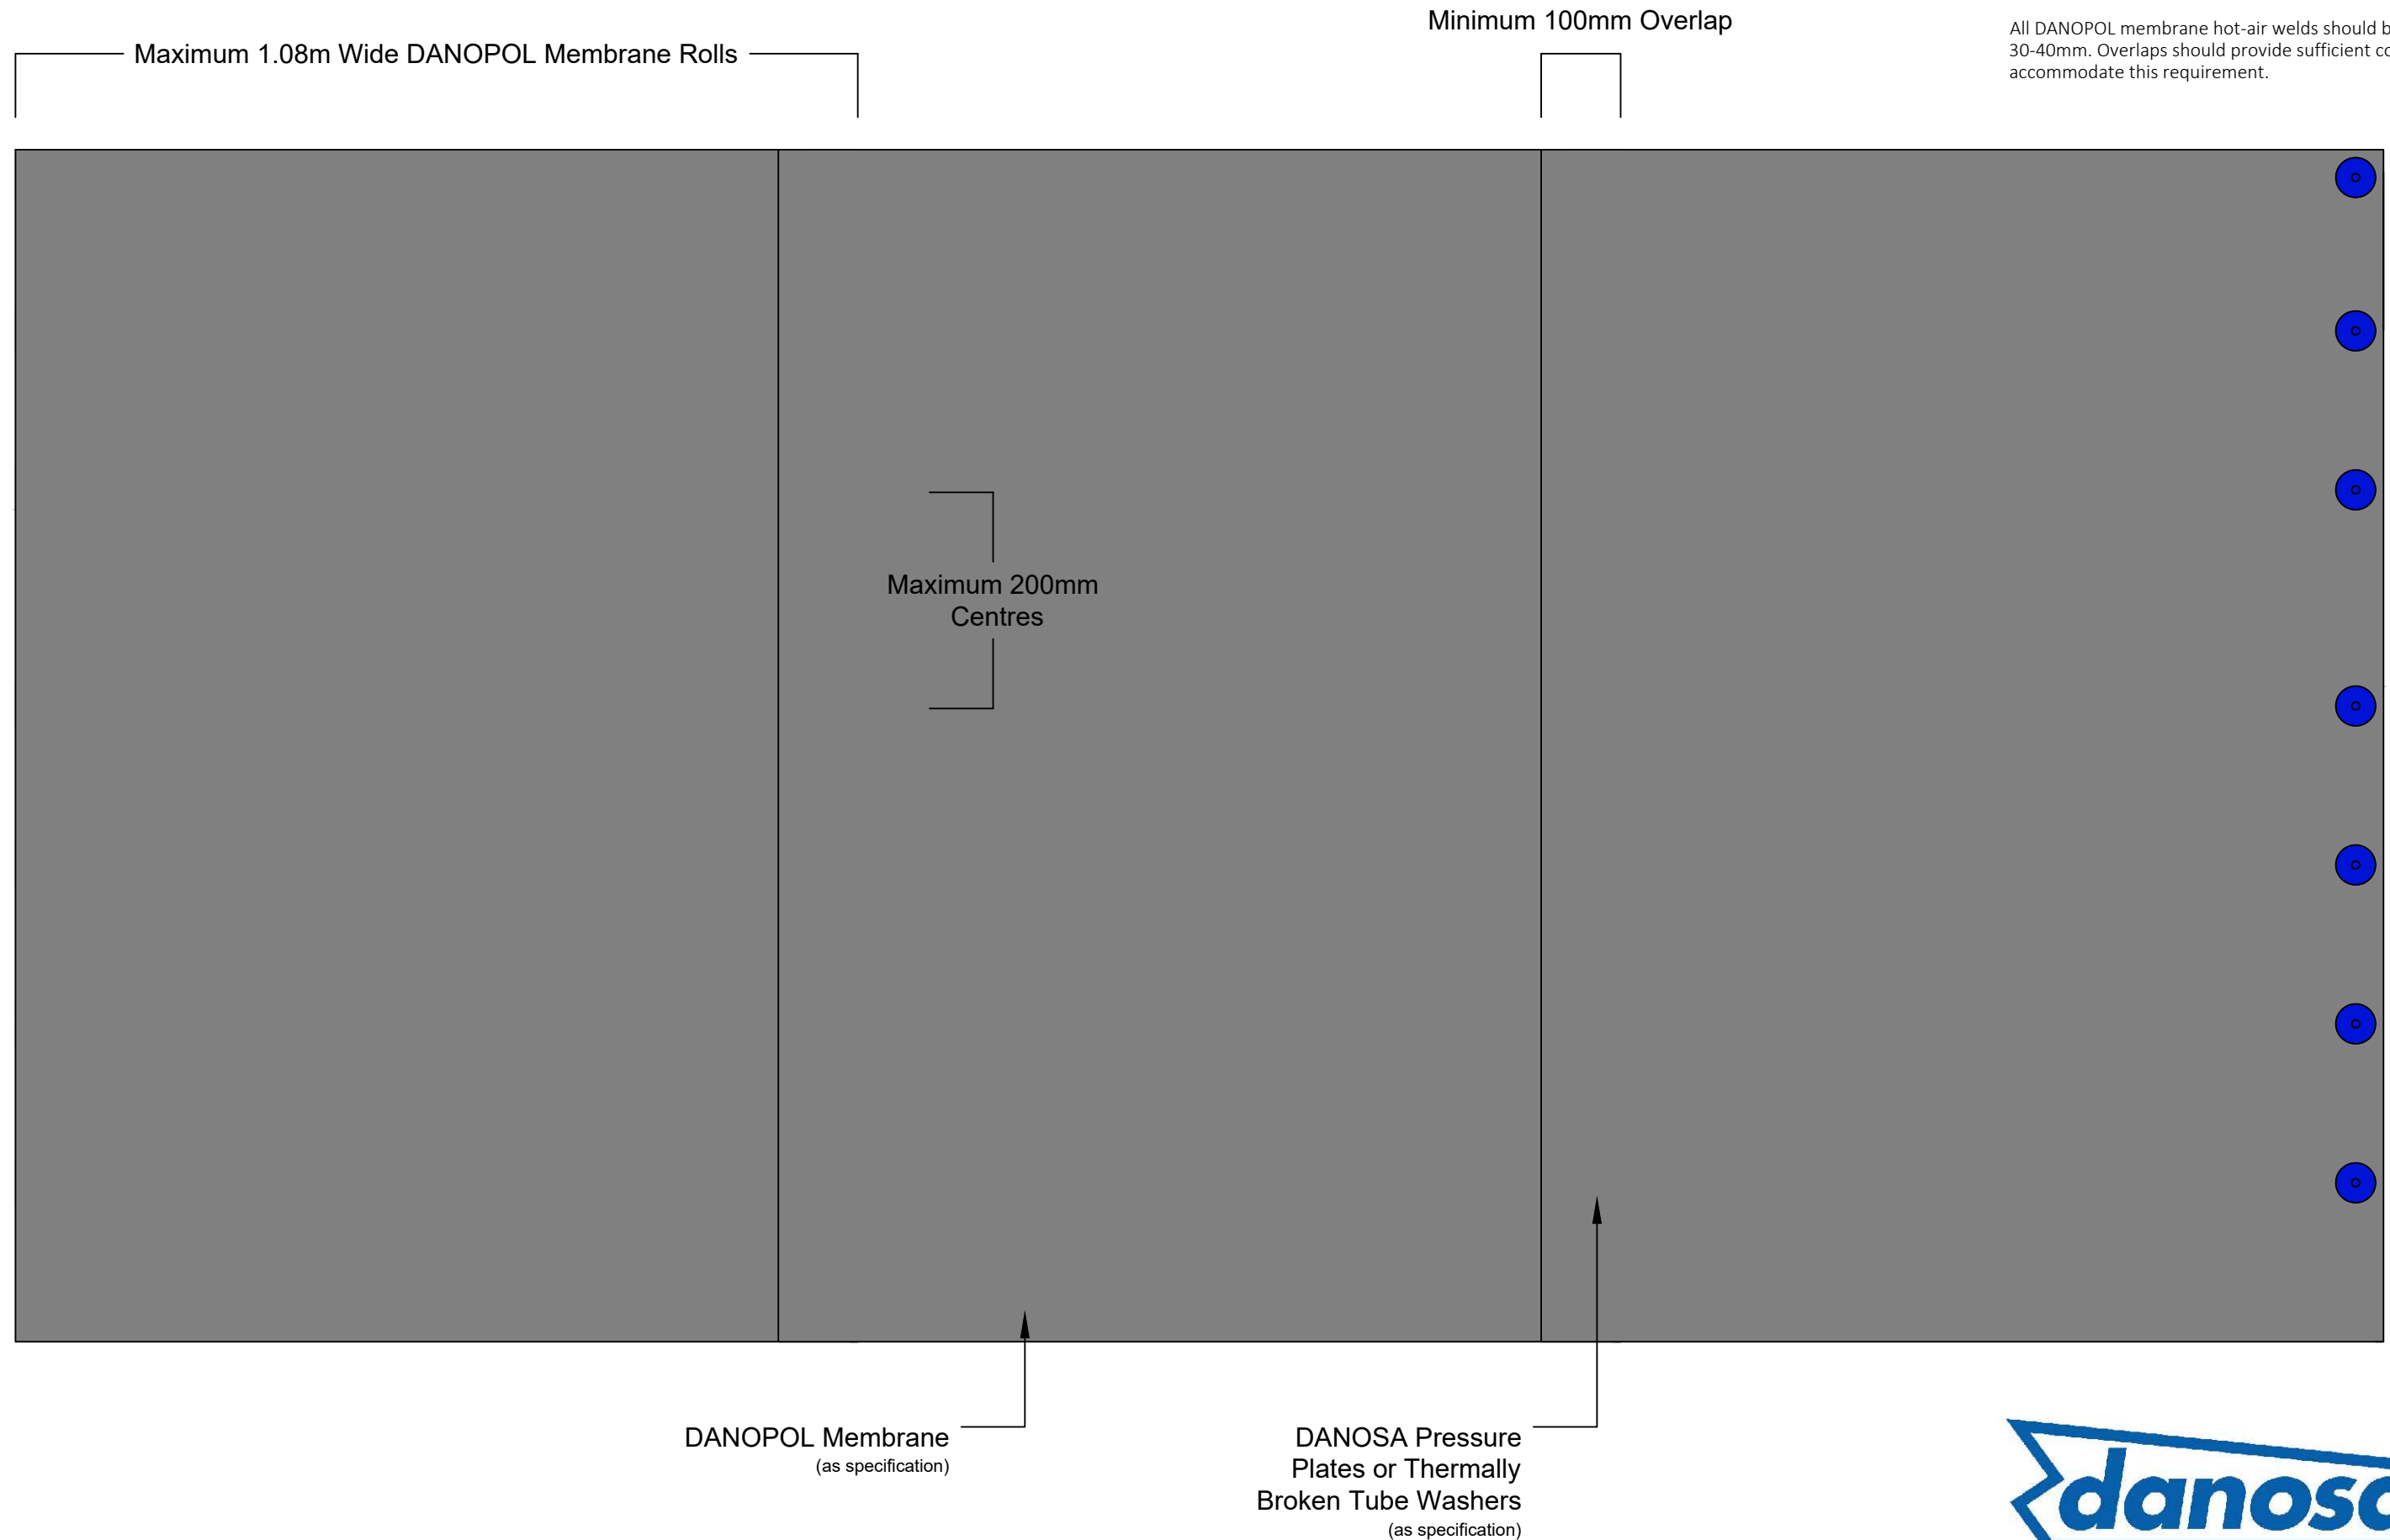

<b>Drawing Number:</b> DUK-S-(M)-105	<b>Revision:</b> 01
<b>Date Drawn:</b> March 2017	<b>Author:</b> SL

Drawing Title:  
Mechanically Fastened Vertical Works 500mm or Higher  
Single Ply Membranes

