


Disclaimer: Drawings produced by DANOSA UK should be considered non-scalable and for illustrative purposes only. Issued design principals form instructions for the installation of DANOSA UK materials only and should be considered as part of an overall design rather than in isolation. Product 'Technical Datasheets' are available for all DANOSA UK products and should be consulted in conjunction with all issued DANOSA UK installation instructions. Drawings are subject to copyright and should not be reproduced without permission.

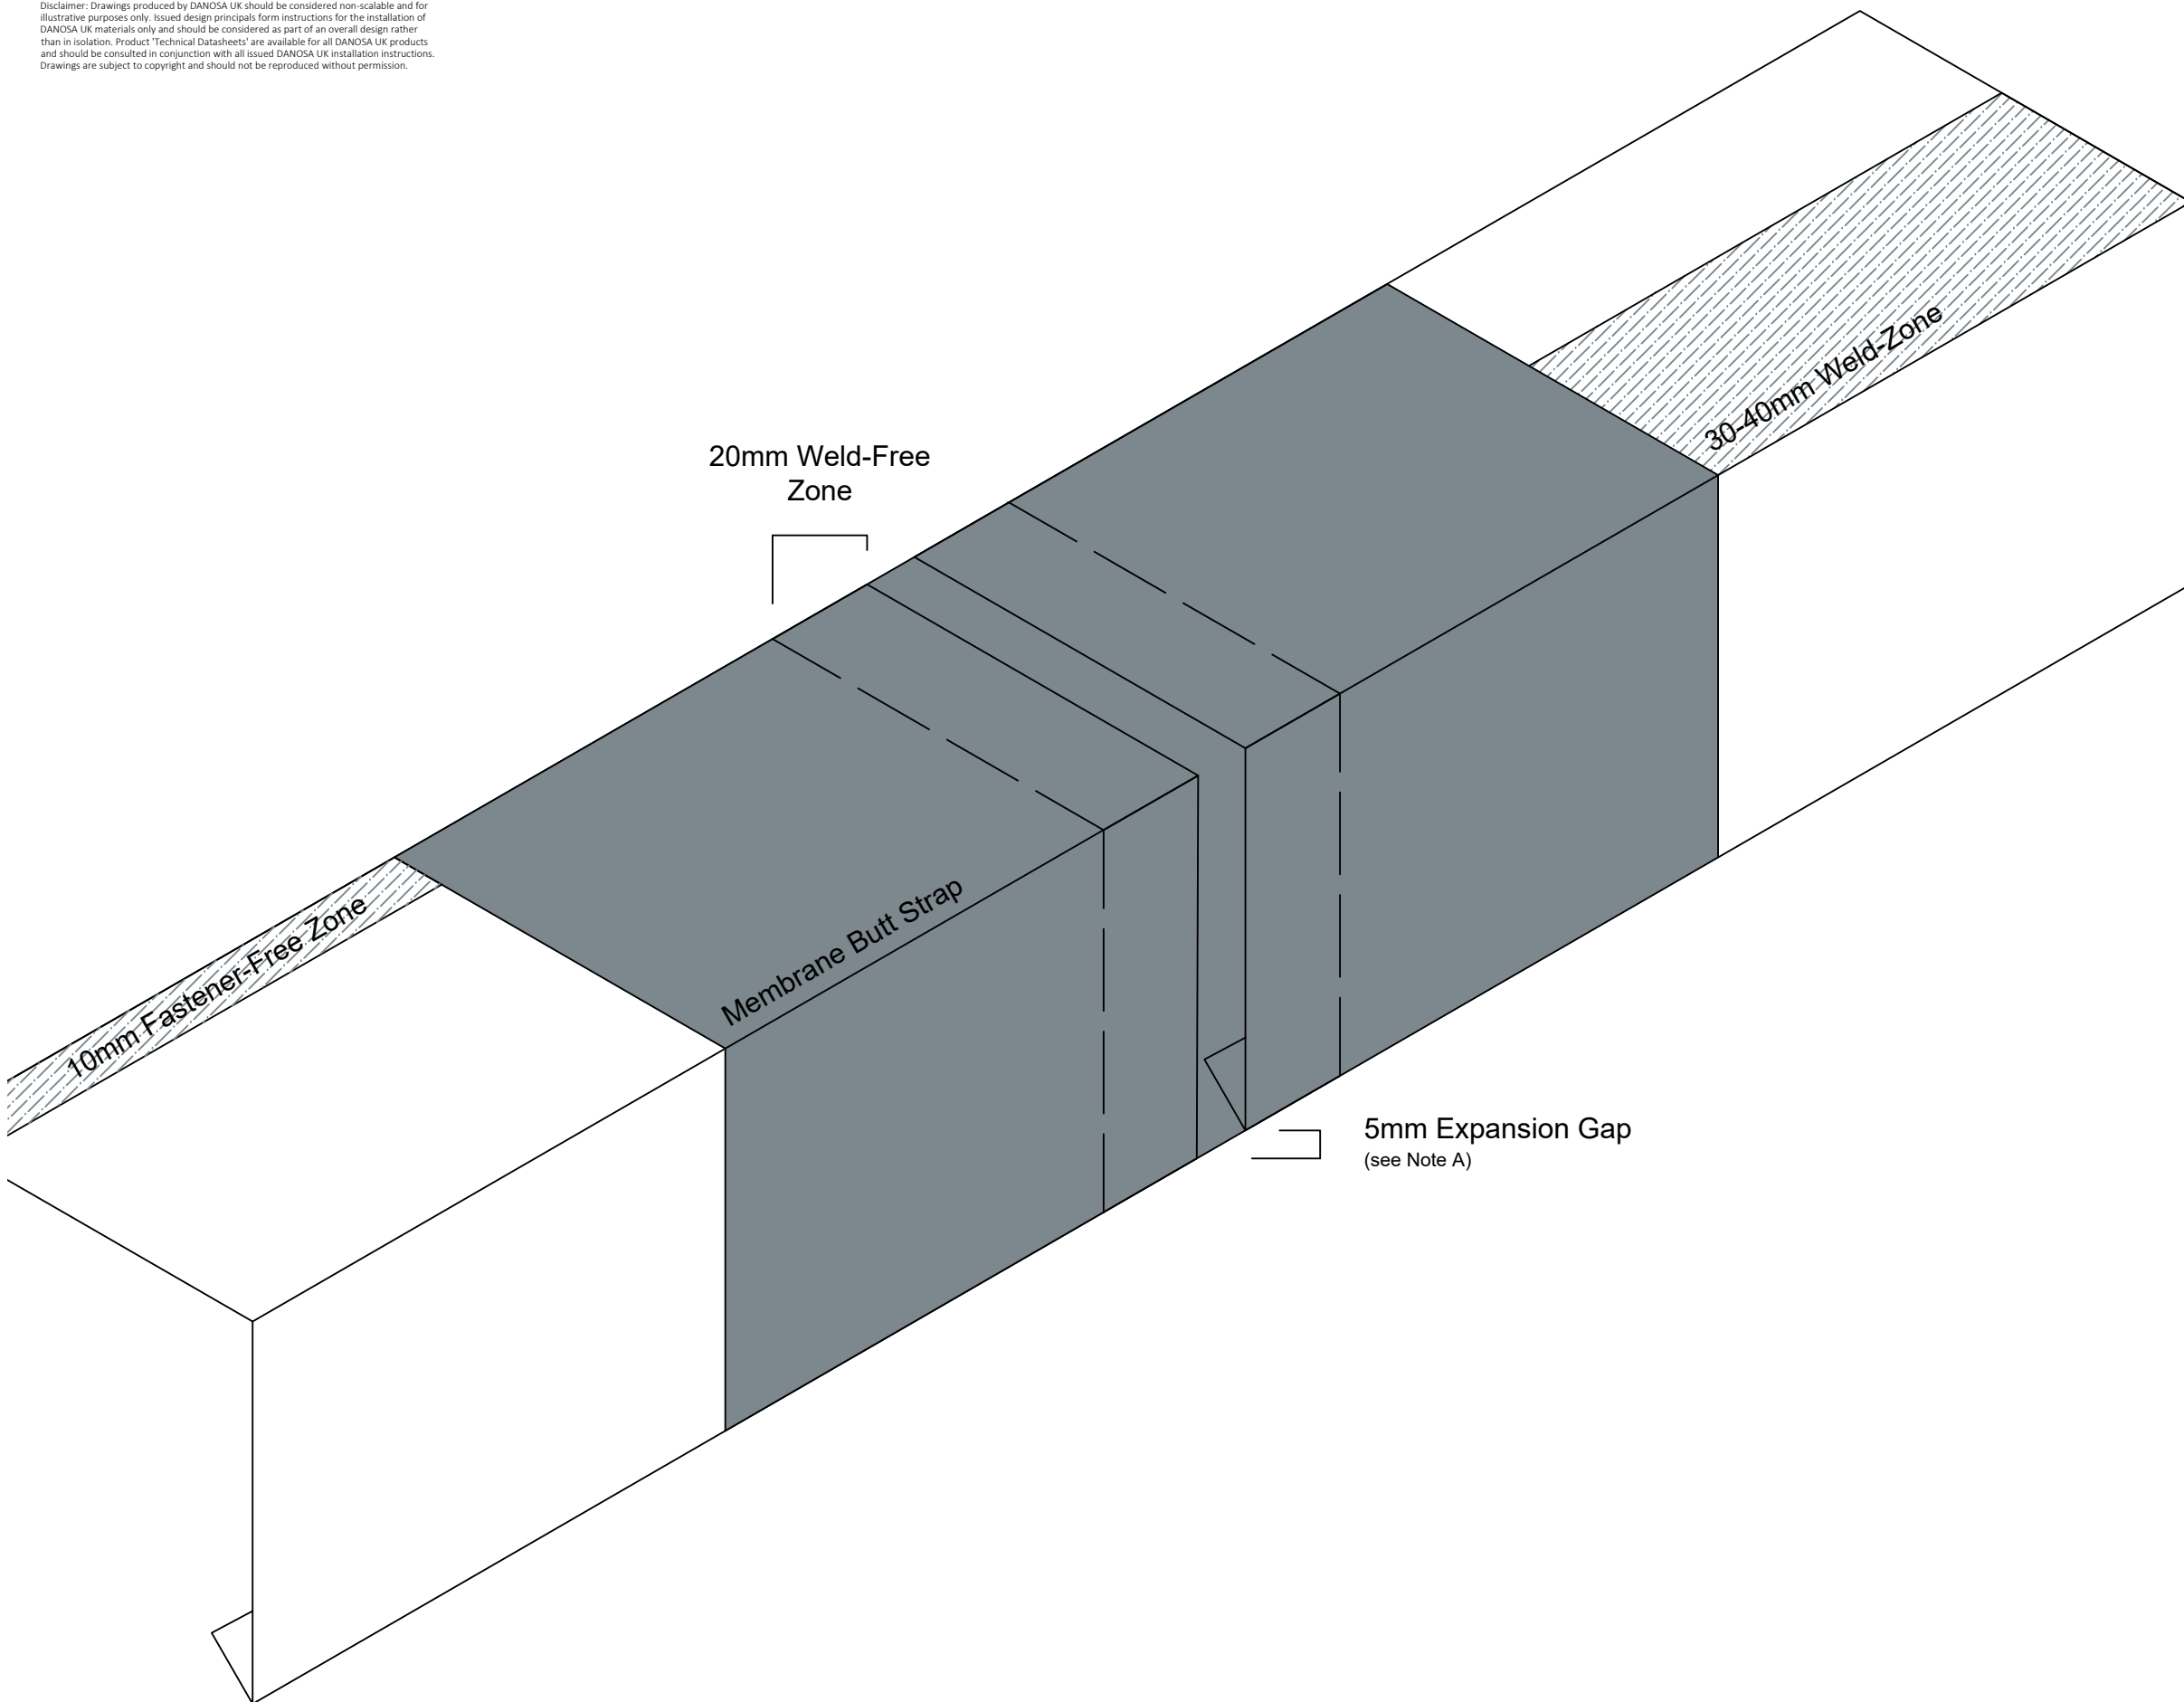

Drawing Notes:

Note A:
In no circumstances should our Colaminated metal profiles be butted together. There must always be an gap left for expansion.

DANOSA UK recommend our aluminium foil-tape to provide a bridge to this gap and to ensure a weld-free zone

When mechanically fastening DANOPOL Colaminated profiles, mechanically attachment should be in a single plane only to facilitate movement.

Drawing Number: DUK-S-(G)-110	Revision: 00
Date Drawn: March 2017	Author: SL

Drawing Title:
DANOPOL Colaminated Metal Profile Principals
Single Ply Membranes



DANOSA UK Limited

Tel: 0845 074 0553 | www.danosa.co.uk | uktechnical@danosa.com