


Disclaimer: Drawings produced by DANOSA UK should be considered non-scalable and for illustrative purposes only. Issued design principals form instructions for the installation of DANOSA UK materials only and should be considered as part of an overall design rather than in isolation. Product 'Technical Datasheets' are available for all DANOSA UK products and should be consulted in conjunction with all issued DANOSA UK installation instructions. Drawings are subject to copyright and should not be reproduced without permission.

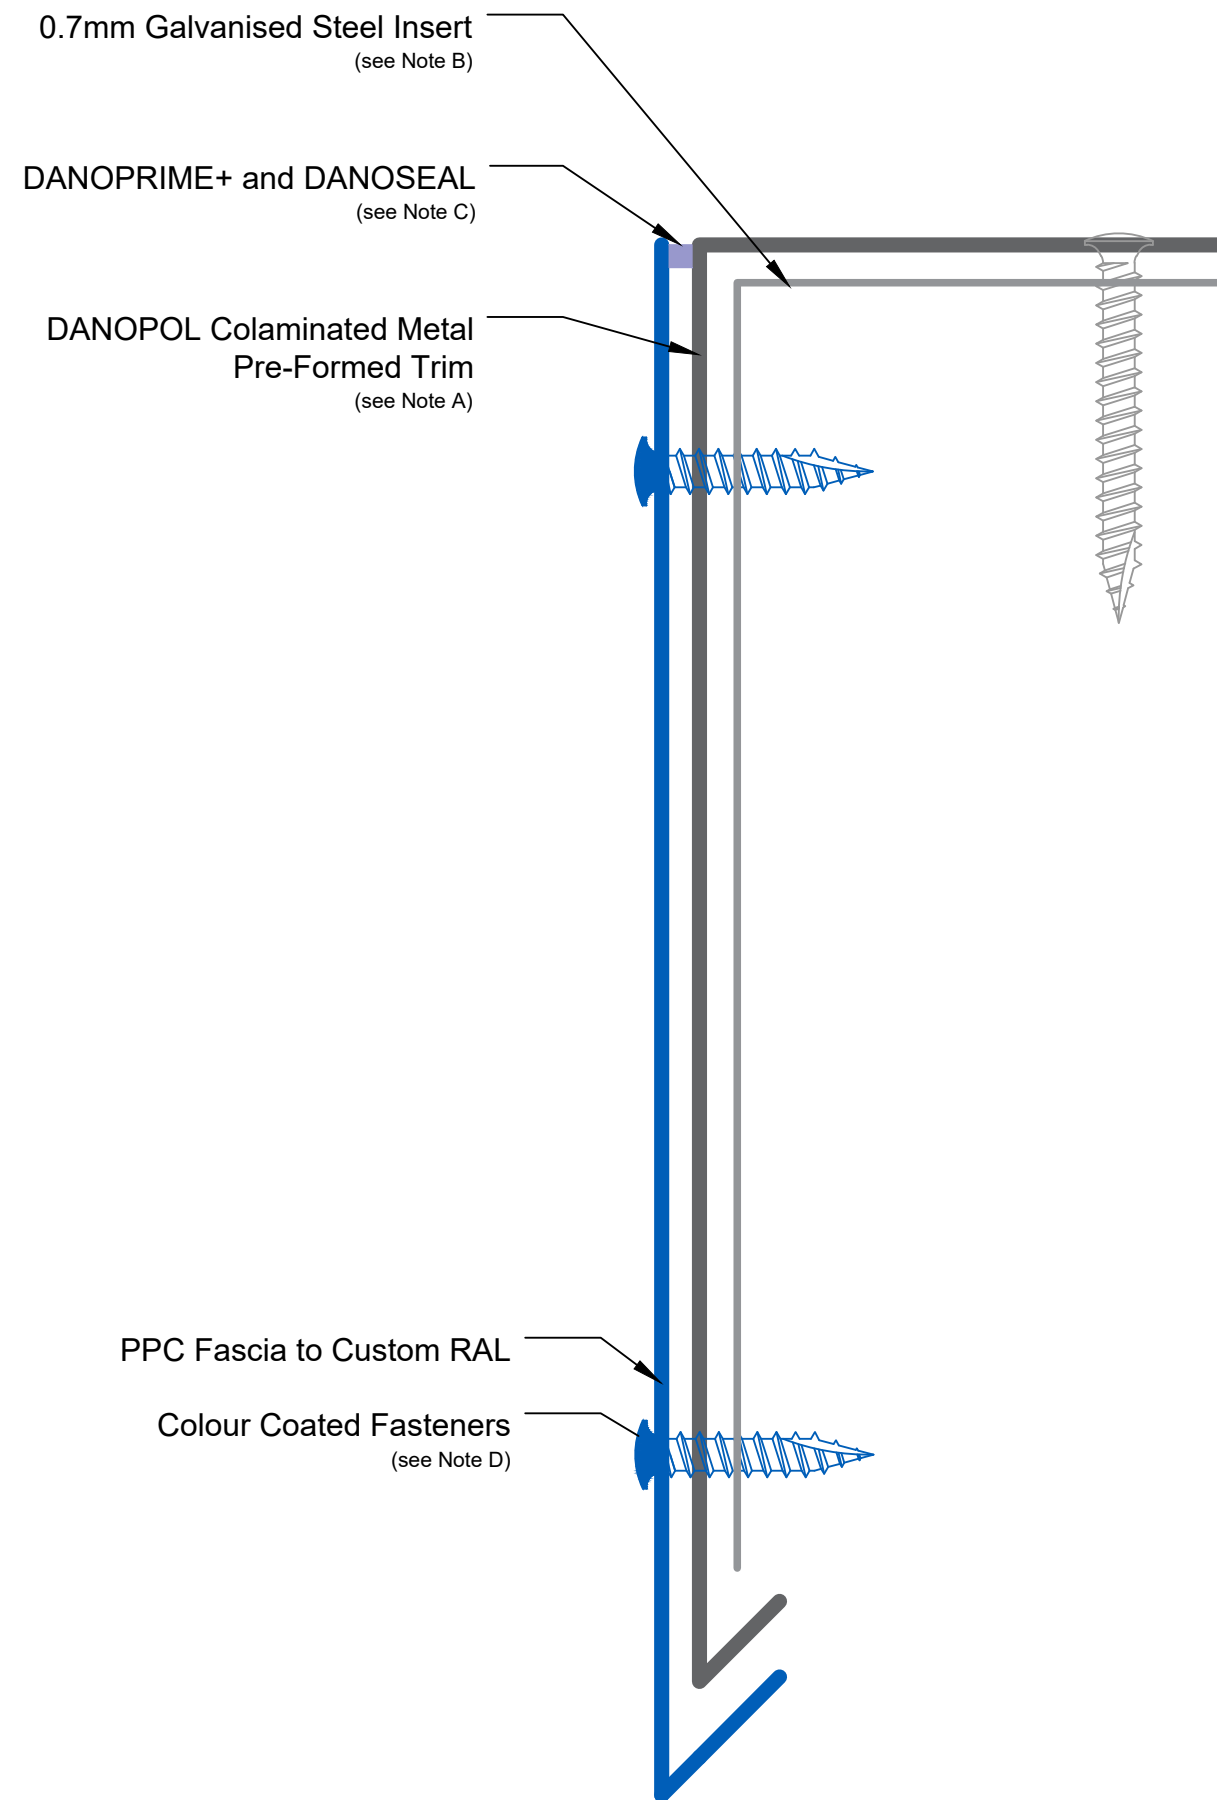

Drawing Notes:

Note A:
Trim to be mechanically fastened at 200mm centres. Various profiles can be fabricated to suit. Profile shown for illustrative purposes only.

Note B:
500mm wide 0.7mm galvanised steel inserts required for trim faces over 100mm. Inserts required at 1000mm centres.

Note C:
Sealants are considered maintenance items and should be checked and replaced regularly as part of annual roof maintenance procedures.

Note D:
2 rows of colour coated fasteners at 1000mm centres.

Drawing Number: DUK-S-(G)-116	Revision: 00
Date Drawn: March 2017	Author: SL

Drawing Title:
Custom Colour Fascia - 100-150mm Face
Single Ply Membranes



DANOSA UK Limited

Tel: 0845 074 0553 | www.danosa.co.uk | uktechnical@danosa.com