

Disclaimer: Drawings produced by DANOSA UK should be considered non-scalable and for illustrative purposes only. Issued design principals form instructions for the installation of DANOSA UK materials only and should be considered as part of an overall design rather than in isolation. Product 'Technical Datasheets' are available for all DANOSA UK products and should be consulted in conjunction with all issued DANOSA UK installation instructions. Drawings are subject to copyright and should not be reproduced without permission.

**Drawing Notes:**

Structural substrates shown in this drawing are for illustrative purposes only.


All DANOPOL membrane hot-air welds should be between 30-40mm. Overlaps should provide sufficient cover to accommodate this requirement.

**COMPATIBILITY NOTICE:**

Abrasive and incompatible products must be protected from direct contact with the waterproofing membrane.

Most rubber and rubber based products (including EPDMs and butyls) will draw the plasticisers from the membrane, causing it to go brittle, hard and potentially crack.

In the absence of detailed compatibility testing, all products should be considered incompatible in direct contact with PVC membranes and should be separated with a suitable protection layer.

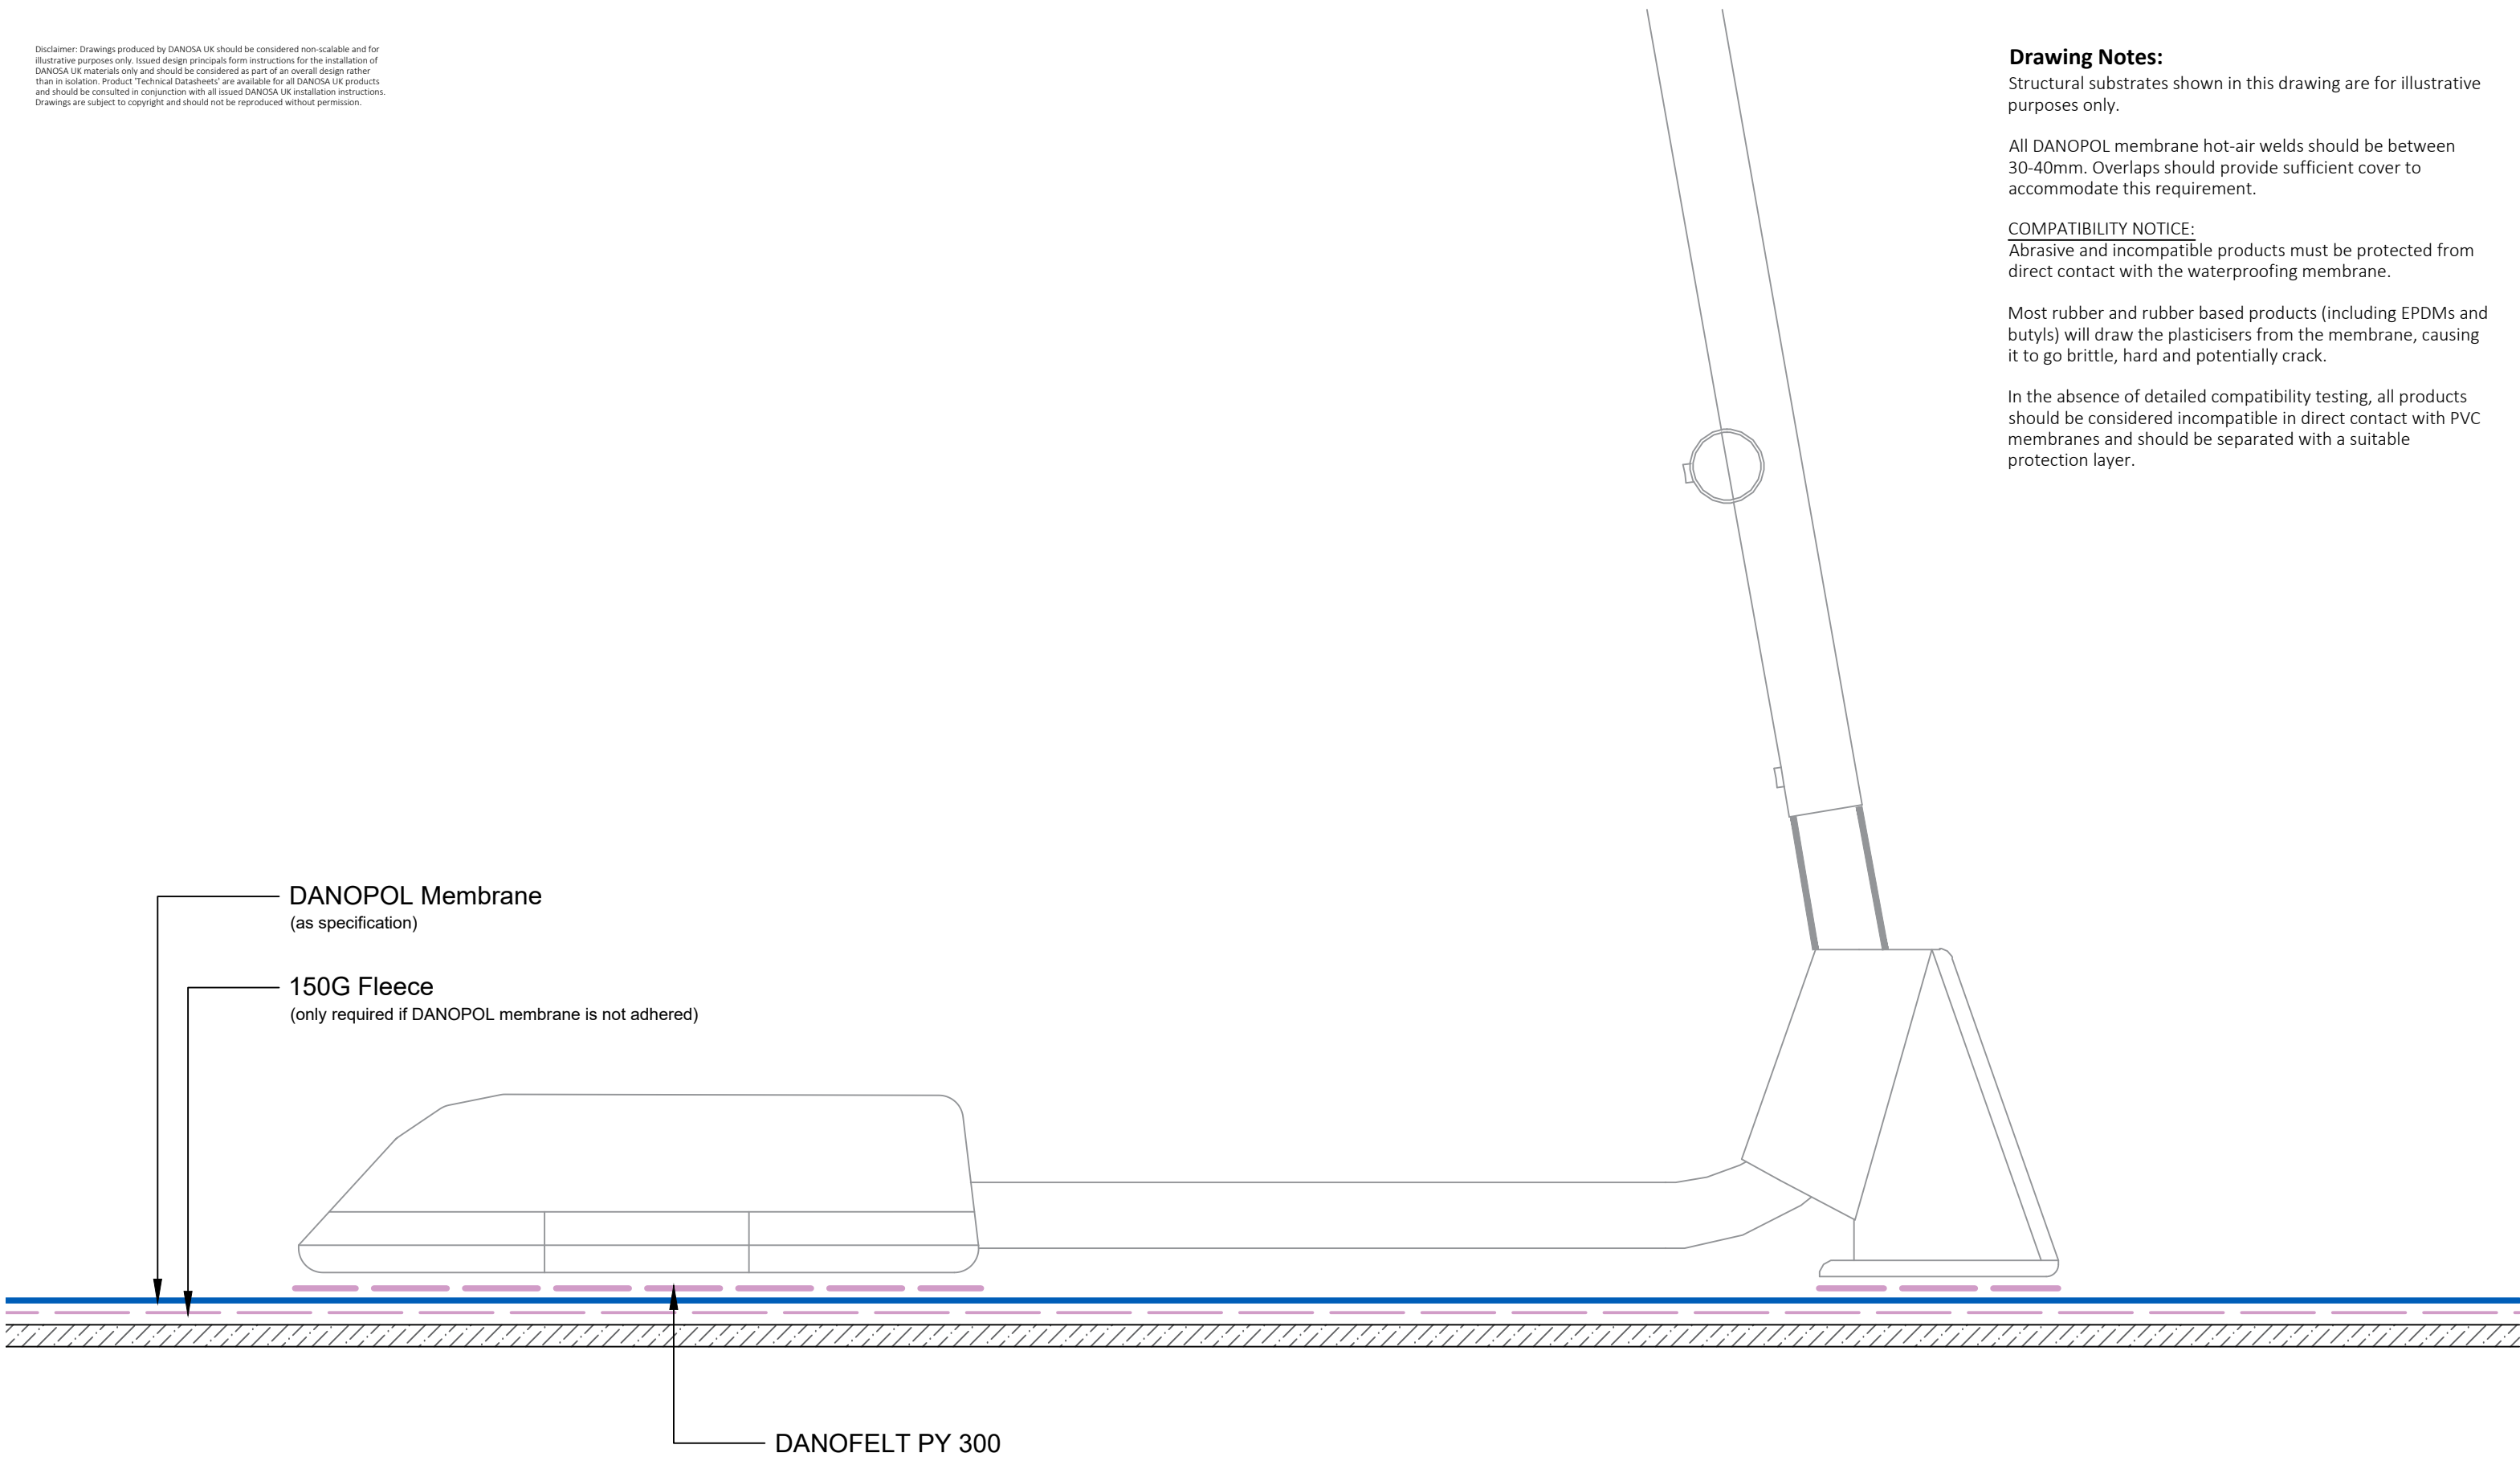

<b>Drawing Number:</b> DUK-S-(G)-346C	<b>Revision:</b> 01
<b>Date Drawn:</b> March 2017	<b>Author:</b> SL

Drawing Title:  
Light Duty Protection or Separation  
Single Ply Membranes - Cold Roof

